
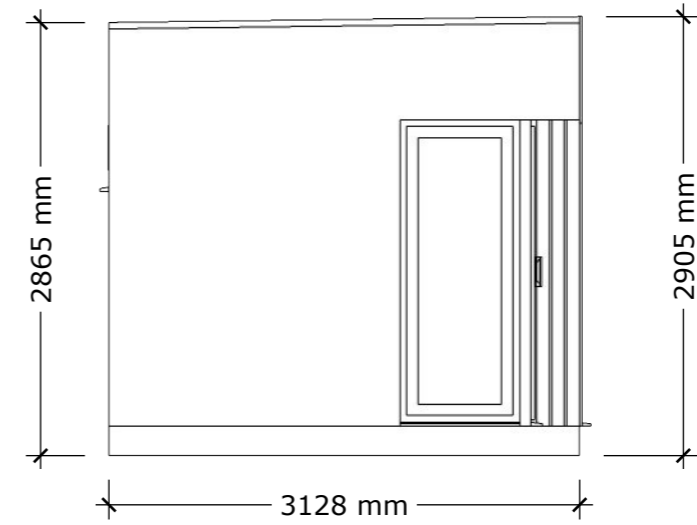




**Proposed Front (E) Elevation**

1:50 scale

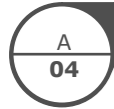



**Proposed Left (S) Elevation**

1:50 scale

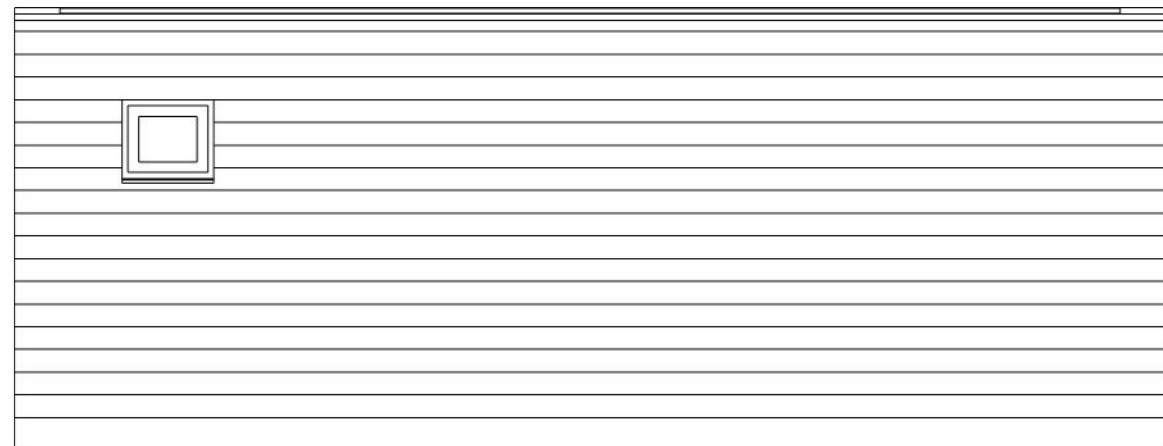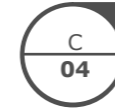


**Proposed Rear (W) Elevation**

1:50 scale

 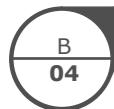

**Proposed Right (N) Elevation**

1:50 scale

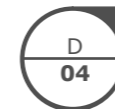

**NOTES**

*ROOF: Firestone Rubbercover black single ply EPDM, covered with living Sedum roof (with 300mm perimeter margin of 3" cobble stones) finished into hidden black GRP roof edge trims with surface-mounted black PVCu square-line rainwater guttering on rear elevation*  
*CLADDING: 90mm open-board Siberian Larch to N, S & E elevations; Mountain Sage colour Hardie Plank to W*  
*JOINERY: Windows and doors powder-coated aluminium finished in RAL 7003 (Moss Grey) colour*

**SITE**

11 Allison Grove  
 London  
 SE21 7ER

Client:

Beatrice Gibson

Drawing title:

Proposed elevations (A3)

Job No.

QUOTE

Date:

16/04/204

Rev:

G