



NEW SITE SECTION 1:200

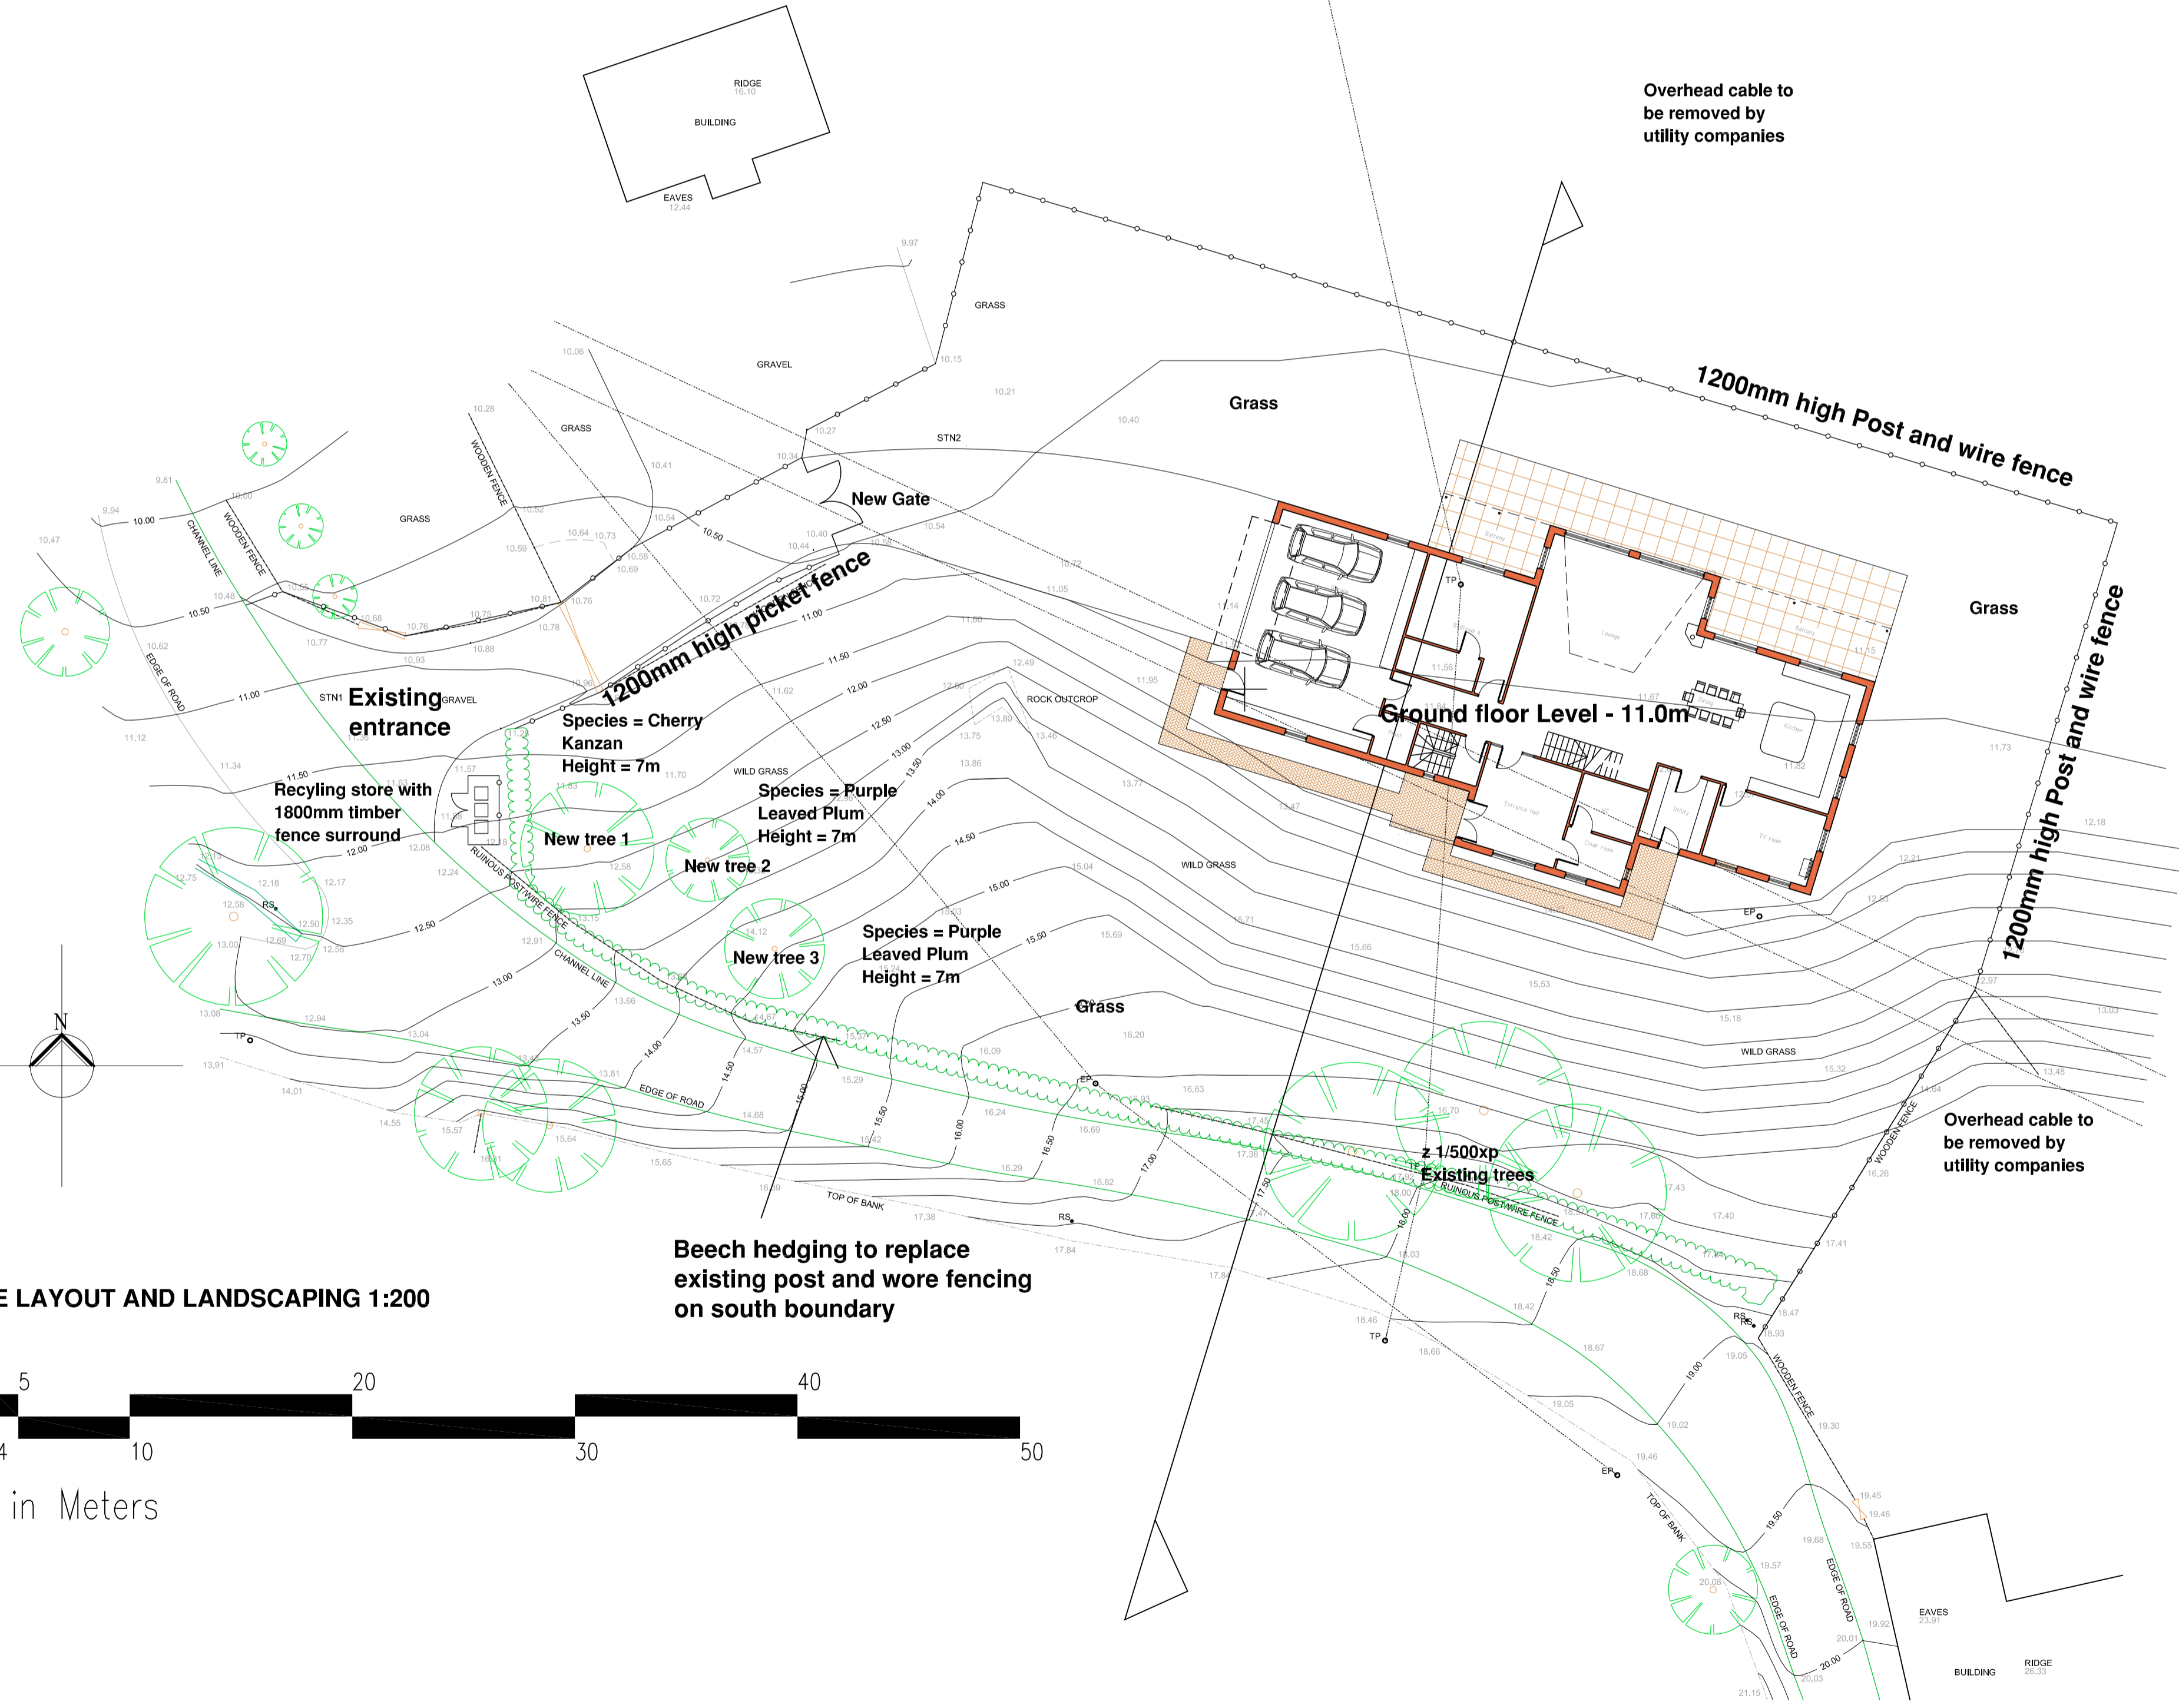

SITE LAYOUT AND LANDSCAPING 1:200

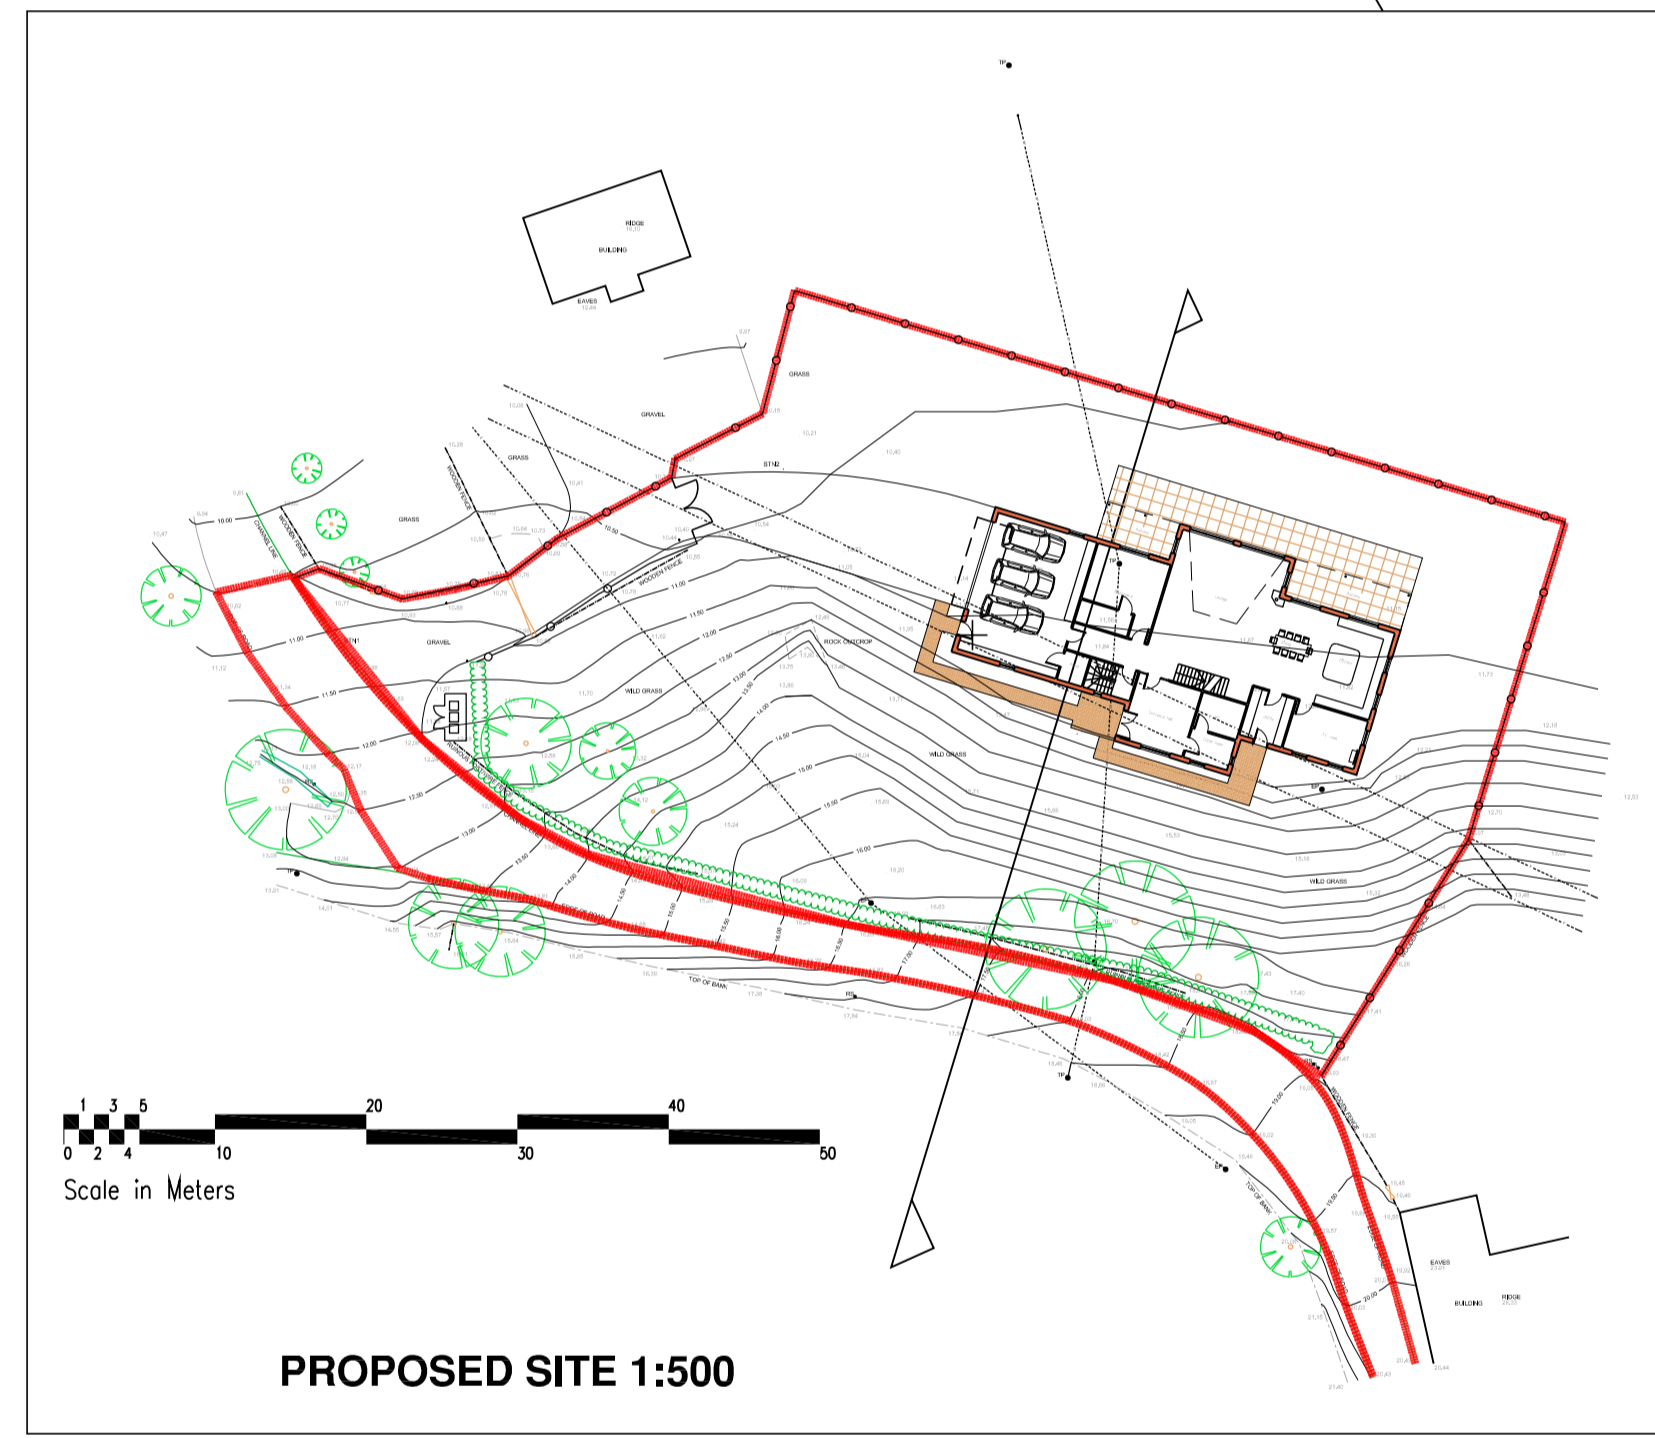

PROPOSED SITE 1:500

PLANNING APPLICATION

PROPOSED SITE LAYOUT - LANDSCAPING		Designed by XXX	Date APR 24	Scale 1:200/500/1
NEW HOUSE		FOR Mr & Mrs J SKIPPER		
RIVERSIDE, BY RHYND PERTH PH2 8QJ		2253/PA/003C		