





Front Elevation As Existing



Front Elevation As Proposed

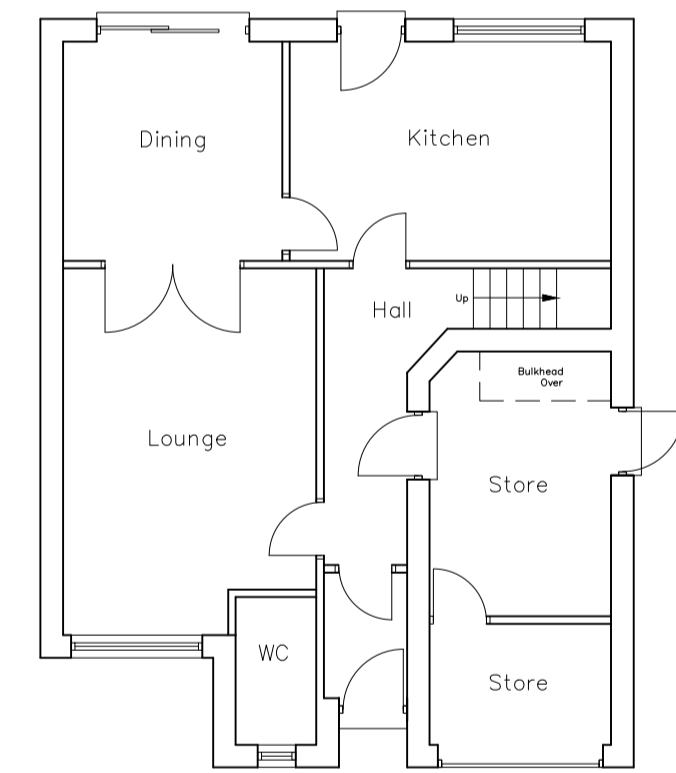

Ground Floor As Existing

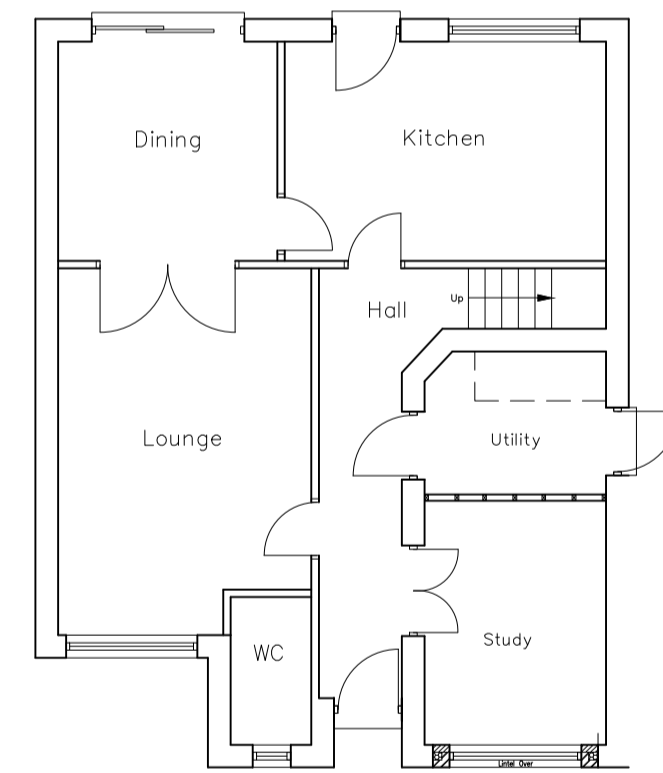

Ground Floor As Proposed

--	--	--

REV.	DATE	DESCRIPTION
------	------	-------------

--	--	--



Proposed Garage Conversion at 31 Halls Farm Close for Mr & Mrs Lau

PLANS AND ELEVATIONS AS EXISTING AND PROPOSED

PLANNING DRAWING

SCALE	1:100	DATE	15.03.24
DRAWN	J.B		

REF.	
------	--

DRAWING NO.	2024/0024/0001	REV.	
-------------	----------------	------	--