




Regents Park Road

The proposals include the provision of a dedicated bin store for the entire building (for both the existing residents and the proposed additional residents). The bin store would be located on the south elevation of the building and would be accessed directly from the public highway on Holly Park, for ease of collection.
Two 1100 lts waste bins (blue and Black) are provided in the bin store.

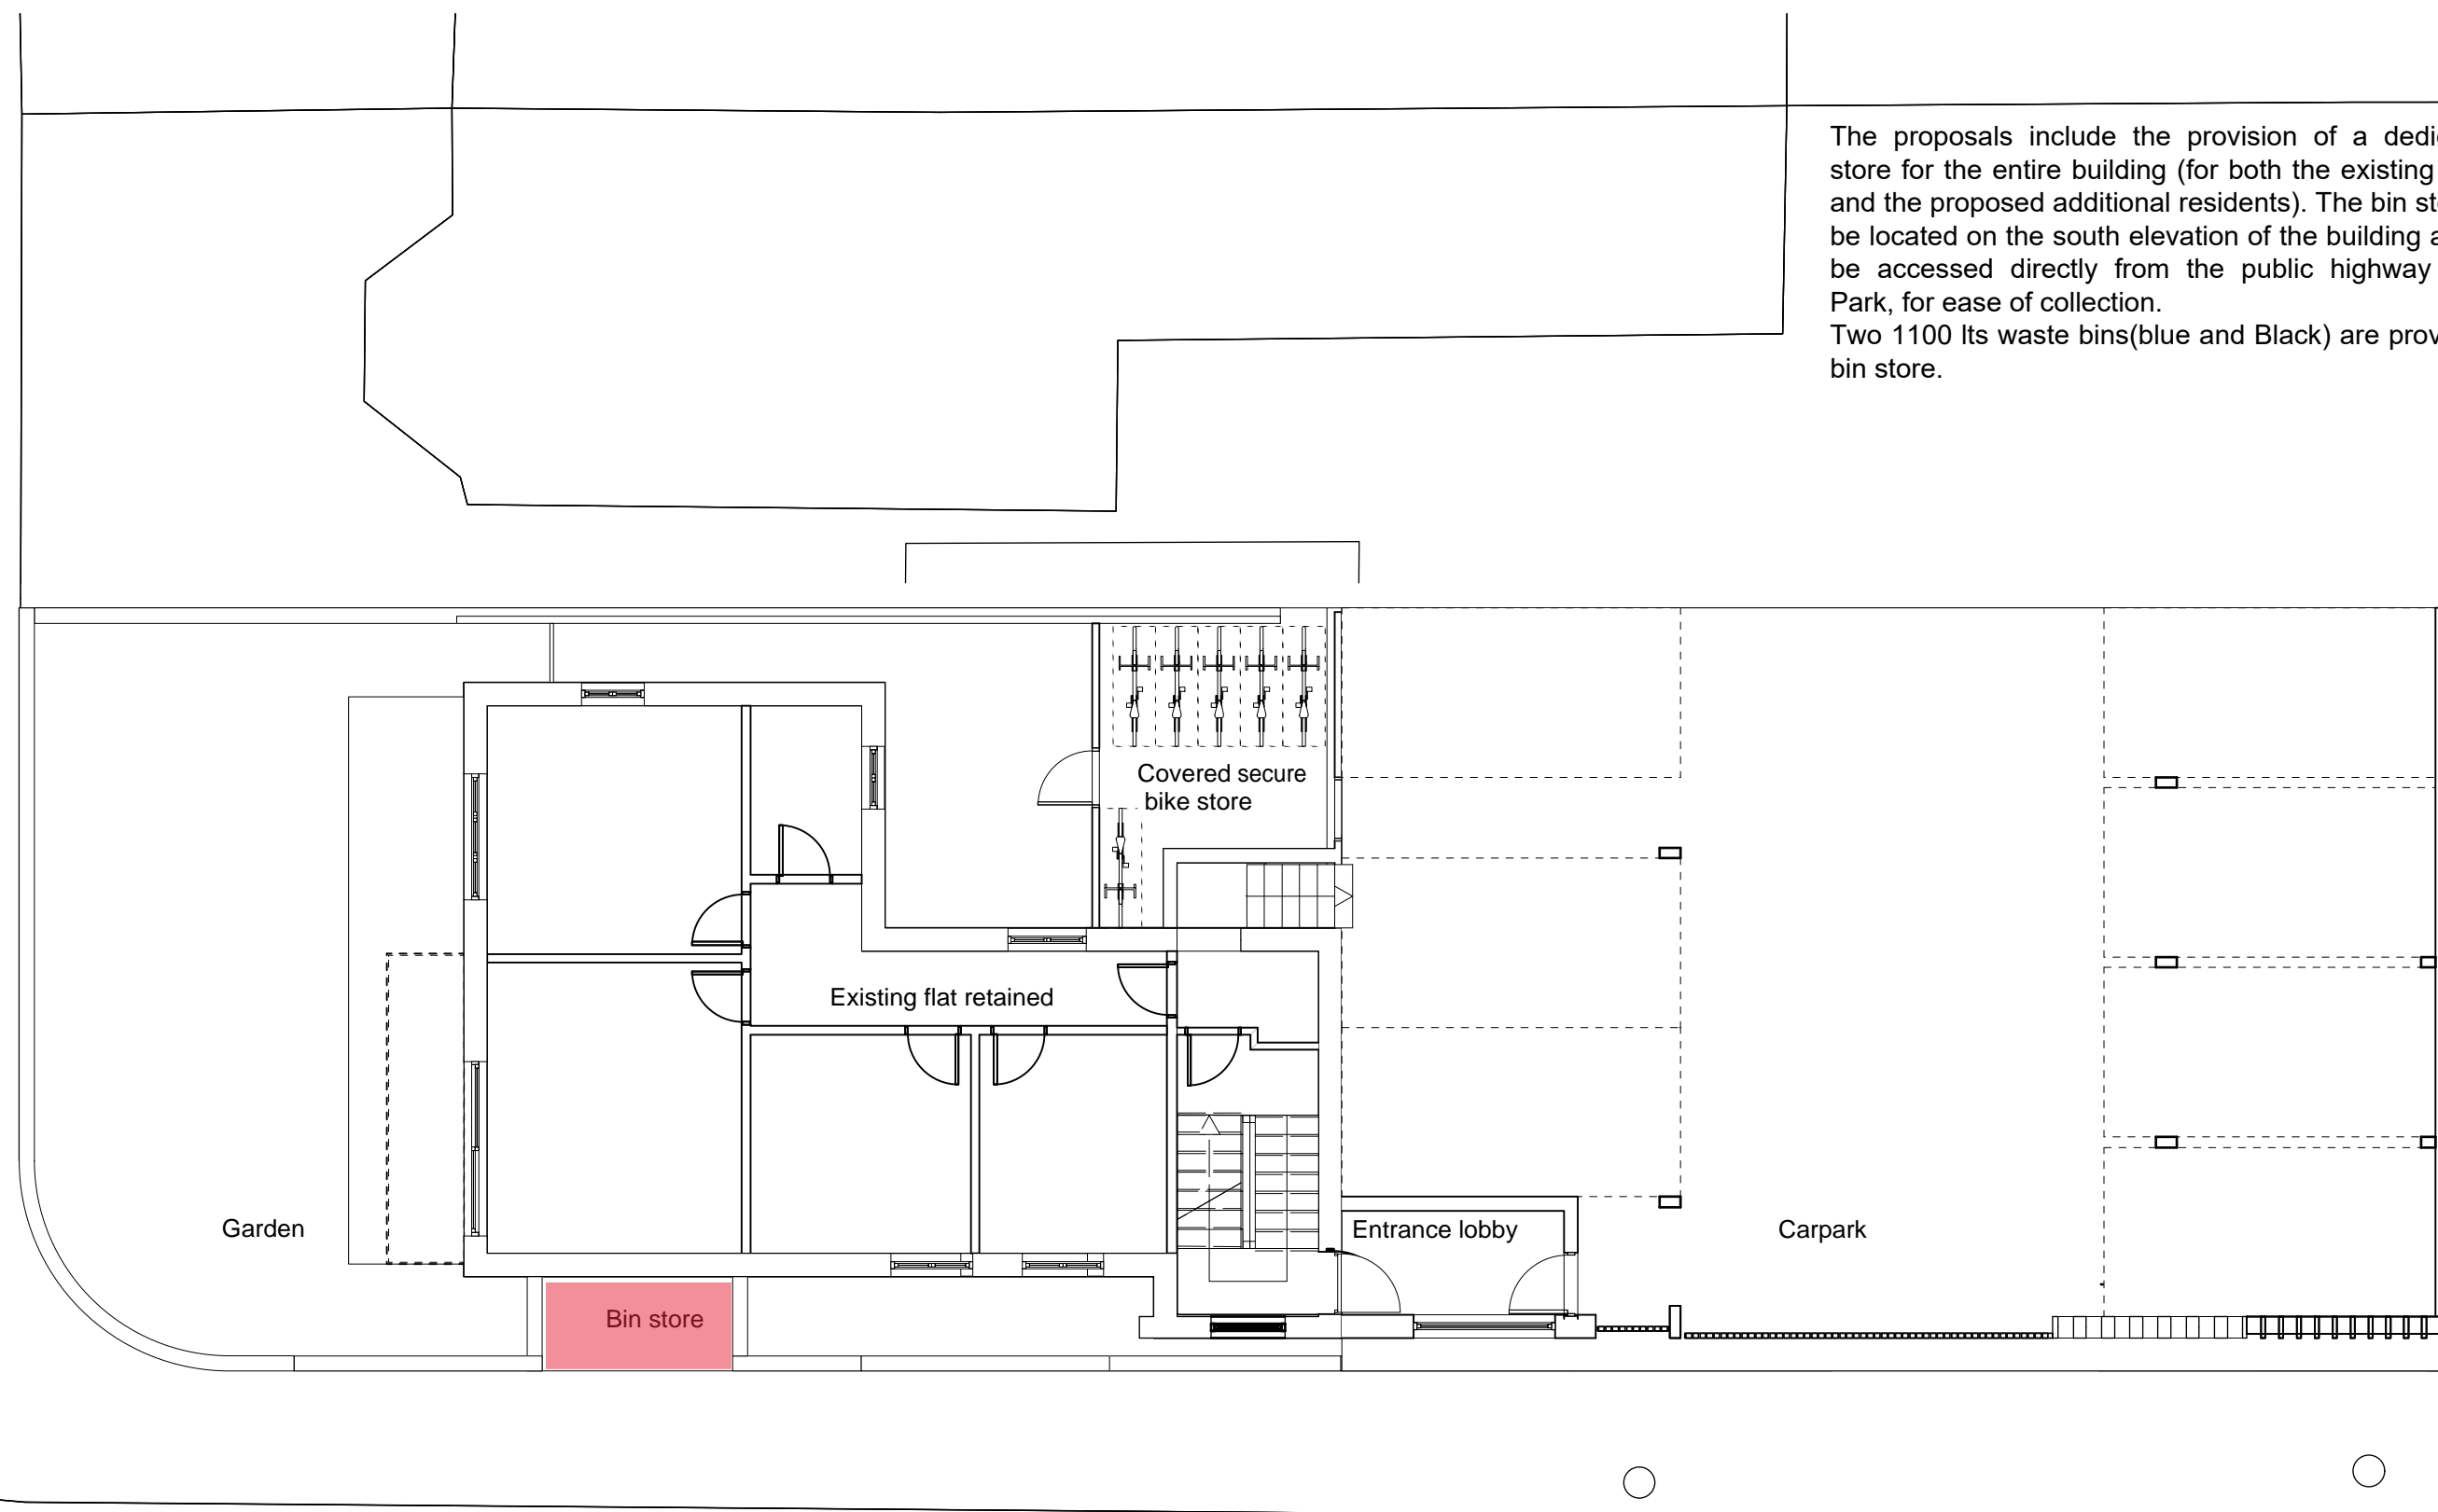

Garden

Covered secure bike store


Existing flat retained

Entrance lobby

Carpark

Bin store

Holly Park

 

This drawing is prepared based on DWG and PDFs provided by the client from thinkingspace Ltd. Generative Design Partnership Ltd is NOT responsible for any copyright breach and any issues arises from discrepancy in drawings.