




GROUND FLOOR PLAN

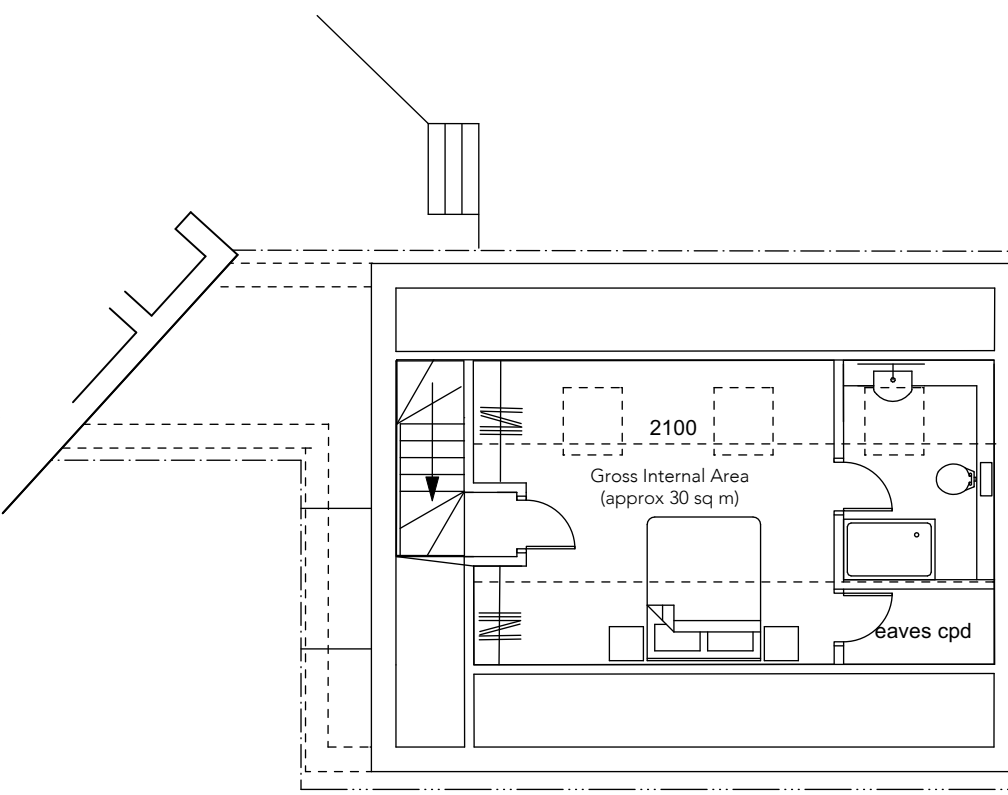

FIRST FLOOR PLAN

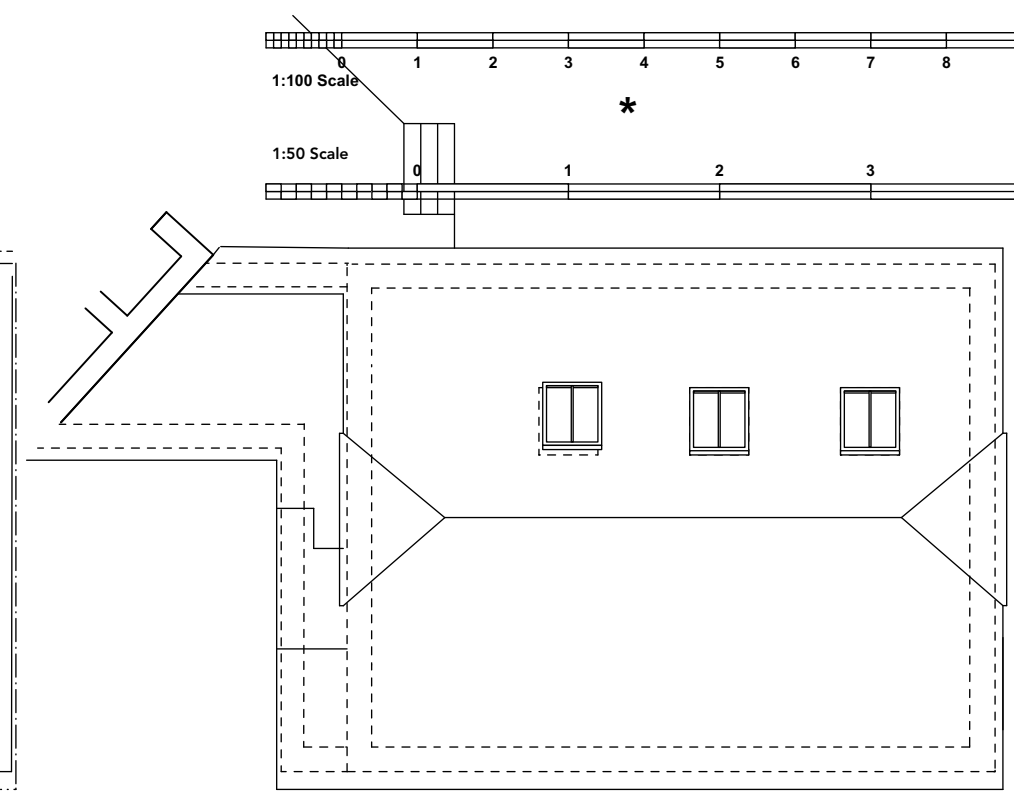

ROOF PLAN

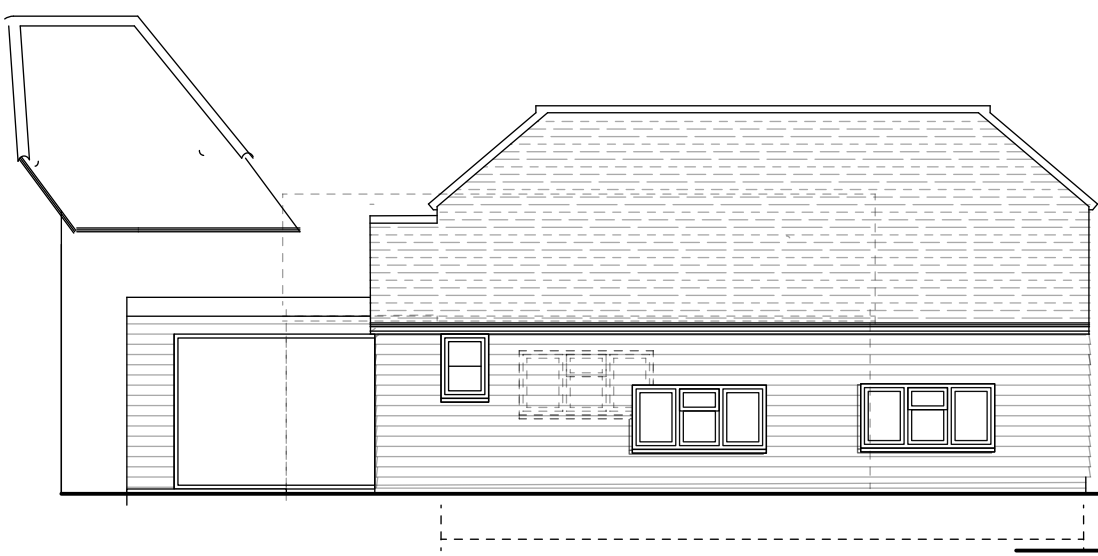


WEST ELEVATION



EAST ELEVATION



SOUTH ELEVATION

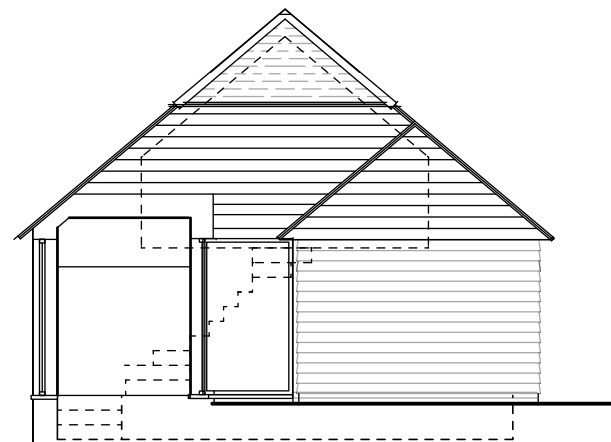

NORTH ELEVATION

L	23.01.2024	Cladding amended, patio doors moved
K	13.01.2024	Dimensions added
J	29.11.2023	Hip gable and shower room amended
H	20.11.2023	Hip gable amended
G	20.10.2023	Fenestration amended
F	02.07.2023	New Scheme adjusted
E	15.06.2023	New Scheme
C	26.07.2022	Proposal amended
A	04.05.2022	General amendments

Rev.	Date	Amendment
------	------	-----------

Project
TUDOR COTTAGE
WEDMANS LANE
ROTHERWICK
RG27 9BN

Title
NEW BARN
PROPOSED PLANS AND ELEVATIONS

Client
A AND J HUNT

Drawn	DNK	Drawing No	Rev.
Scale	1:100	494 05	L
Date	23 JAN 2024		
Size	A3 Ref No	05L 494 Proposed Plans and Elevations	

JKL JKL Architecture
 Courtyard Place, Andwell Lane, Andwell, Hook, Hampshire RG27 9PA
 Telephone: 01256 474942 email: info@jklarchitecture.co.uk