

**Proposed Rear Elevation**


Scale 1:100

**Proposed Side Elevation**

Scale 1:100


**Proposed Side Elevation**

Scale 1:100

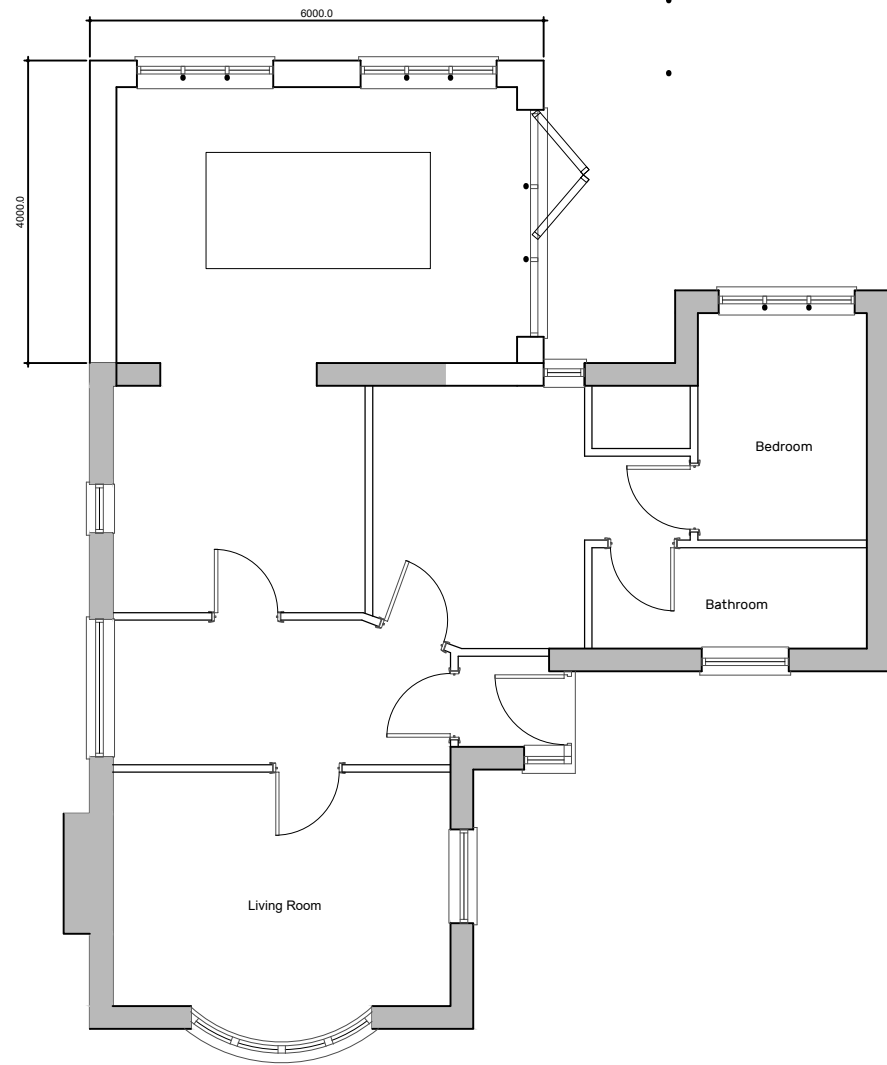

**Proposed Ground Floor Plan**

Scale 1:100

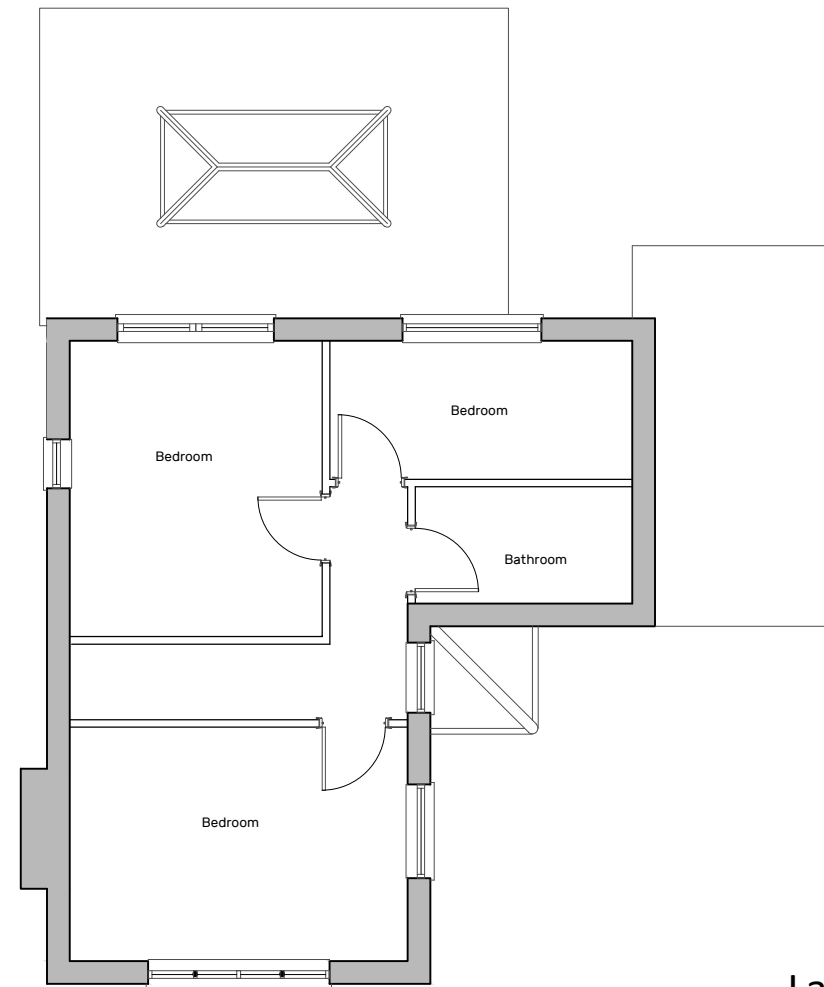

**Proposed First Floor Plan**

Scale 1:100

**Lawful Development Application**

Ms Claire Styles  
11 Cherry Side  
Lake  
PO36 9LU

Rear single storey  
extension  
Scale 1:100 @A3  
Drawing 03A

