




PAINTED ROUGHCAST RENDER TO MATCH EXISTING BRICKWORK TO MATCH EXISTING UPVC CASEMENT WINDOWS

HOUSE C
PROPOSED SOUTH ELEVATION




PAINTED ROUGHCAST RENDER TO MATCH EXISTING BRICKWORK TO MATCH EXISTING NEW UPVC PATIO DOORS

HOUSE C
PROPOSED NORTH ELEVATION

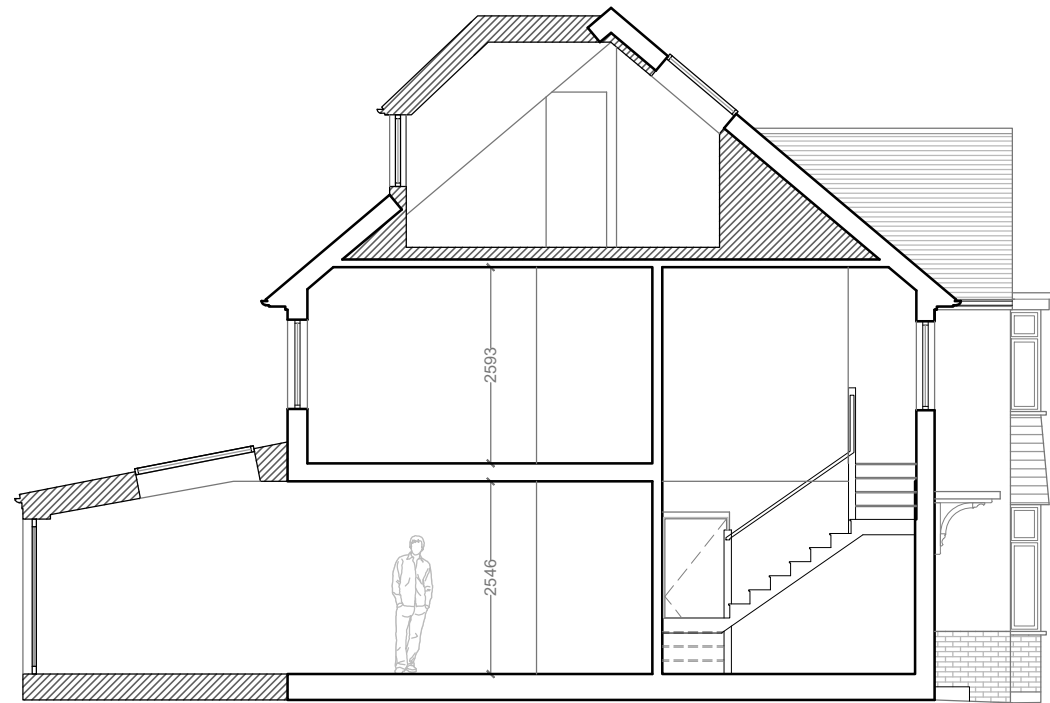

PROPOSED SECTION A-A

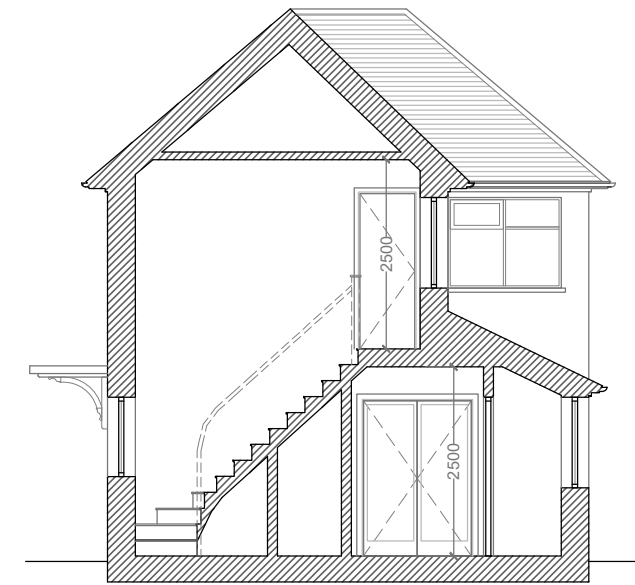

HOUSE C
PROPOSED SECTION B-B

NOTE: All the works must be certified by an approved buildingcontrol inspector and Thames Water prior to works commencing
Do not scale from this drawing

NOTE: Survey information regarding N^os 389 and 393 of Ewell Road has been taken from ordinance survey maps, aerial images and photography

Scale 1:100



391 EWELL ROAD SURBITON
KT6 7DG, LONDON

PROPOSED SECTIONS
HOUSE C FRONT AND REAR ELEVATIONS

DATE	08-01-23
FILE	391 Ewell Road Surbiton_08-01-23_01
LAYOUT	14
SCALE	1:100
PAPER	A3

DRAWING TO BE READ IN CONJUNCTION WITH THE SPECIFICATION AND ALL RELEVANT DRAWINGS DO NOT SCALE FROM THIS DRAWING CONTRACTOR TO CHECK ALL DIMENSIONS ON SITE PLANIT TO BE ADVISED OF ANY DISCREPANCIES BETWEEN THIS DRAWING AND SITE CONDITIONS IMMEDIATELY