



existing ground floor plan 1:100

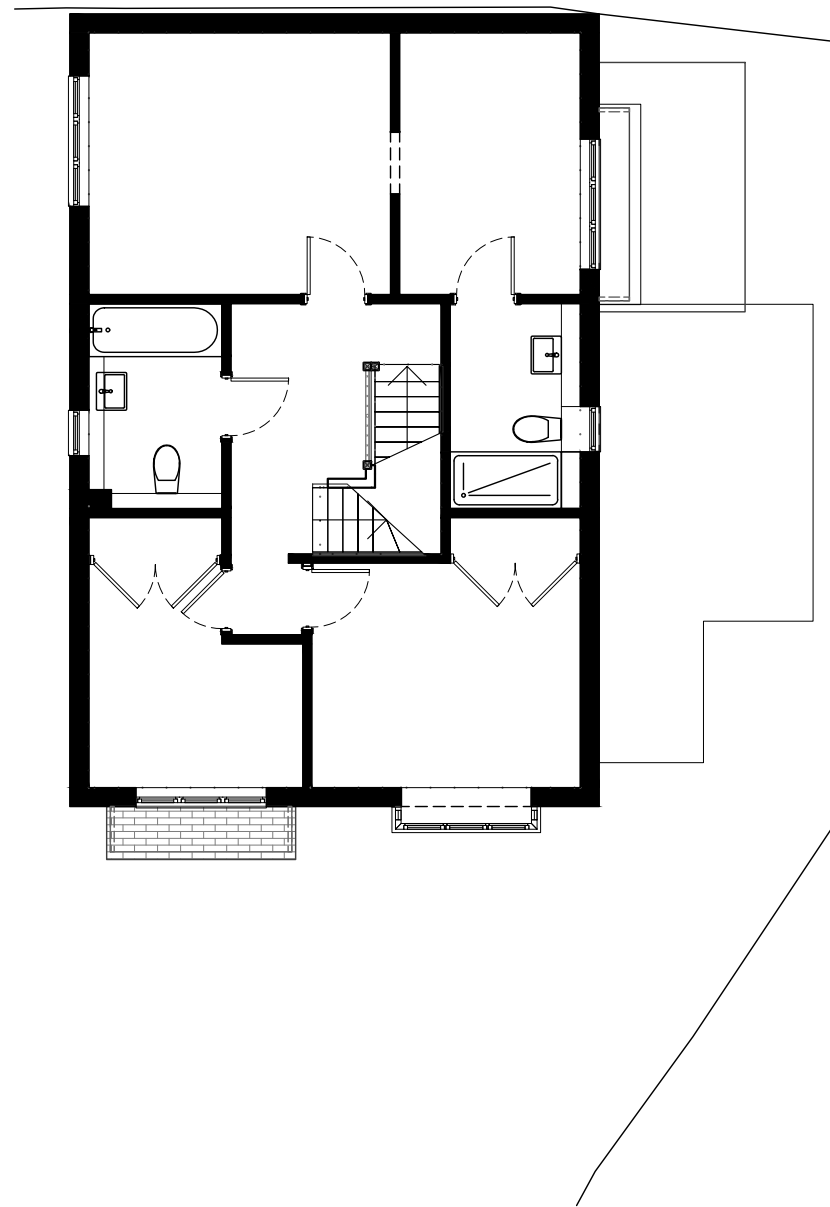

existing first floor plan 1:100

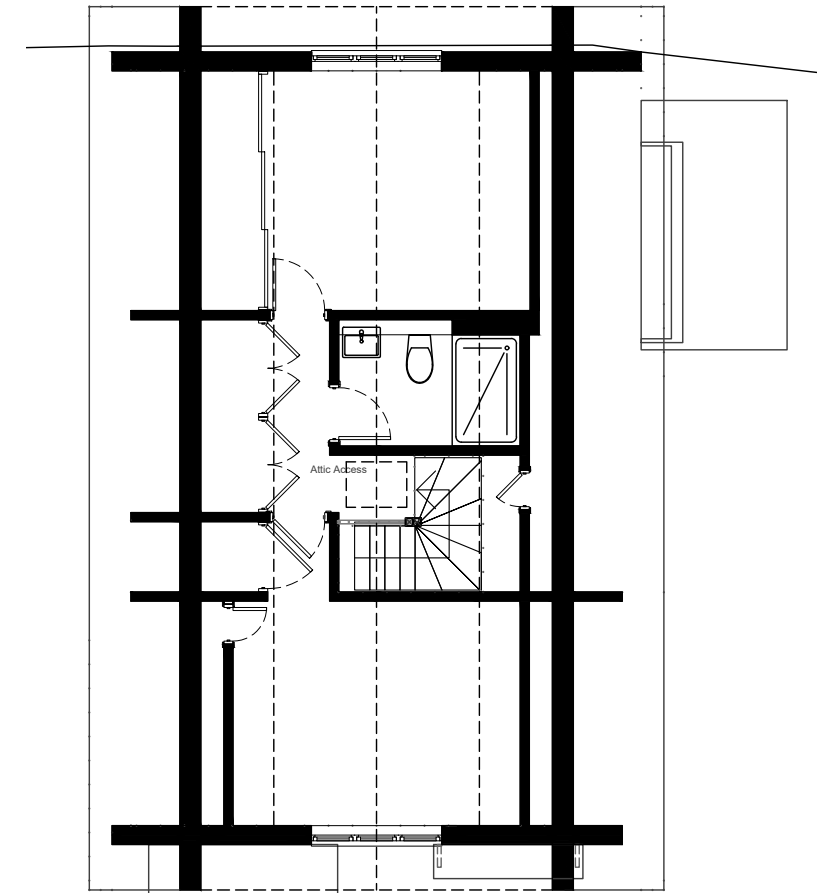

existing second floor plan 1:100

A	PLANS INDICATED AS 'EXISTING'	18.04.24	RF
rev.	description	date:	init
PLANNING			
project:	EXTENSION & REFURBISHMENT @ NO.1 WARBANK LANE KINSTON UPON THAMNES	date:	drawn by:
		JAN '24	SM
client:	NIGHAT BAJWA	project no.	2023-0548
title:	EXISTING FLOOR PLANS	checked by:	scale:
		JM	1:100 @ A3
dwg no.:	0548-(EX)-001	revision	A

mcgarry-moon architects

no.1 warbank lane, kingston upon thames

Copyright McGarry-Moon Architects Limited/or their clients. This drawing or any part thereof must not be copied or used in whole or in part without the written consent of McGarry-Moon Architects Limited.

9 fallahogy road
kilrea
coleraine
bt51 5sy
(+44)028 2954 2323
info@mcgarry-moon.com