


Existing 1:100



Front Elevation Existing

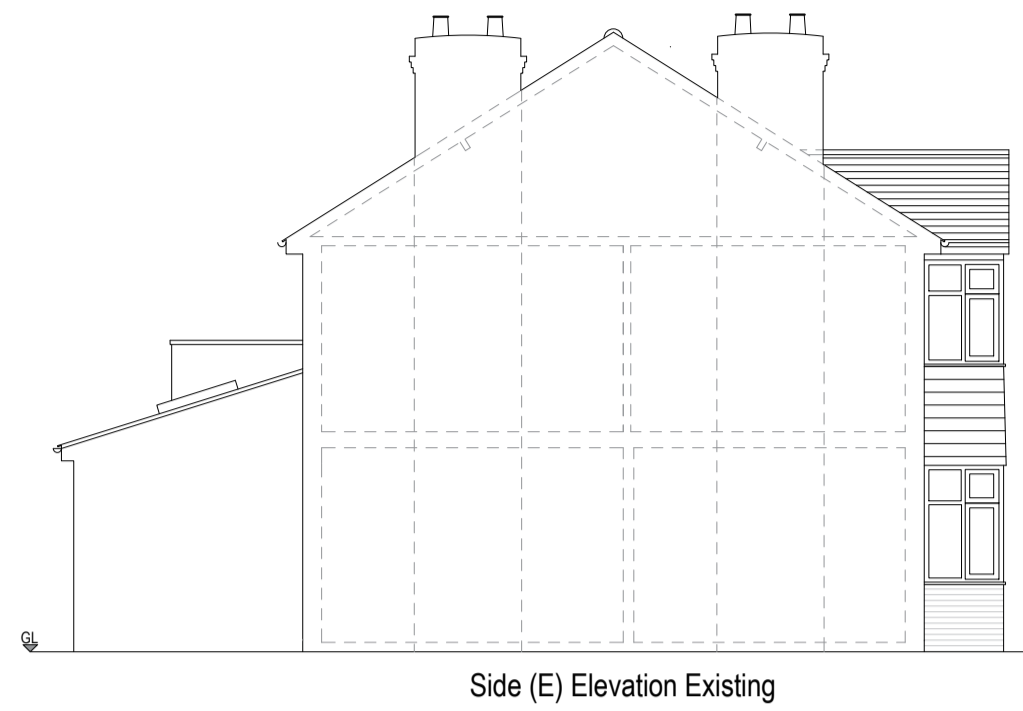


Side (E) Elevation Existing




Rear Elevation Existing






Side (W) Elevation Existing

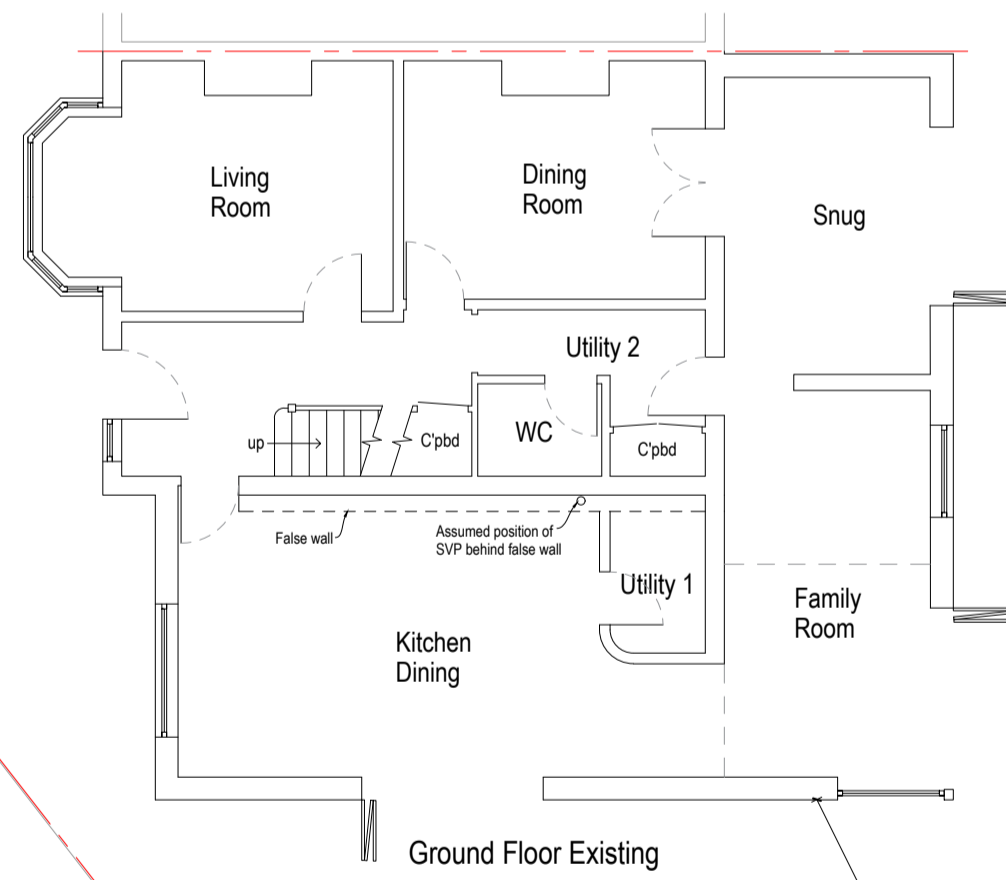

Ground Floor Existing

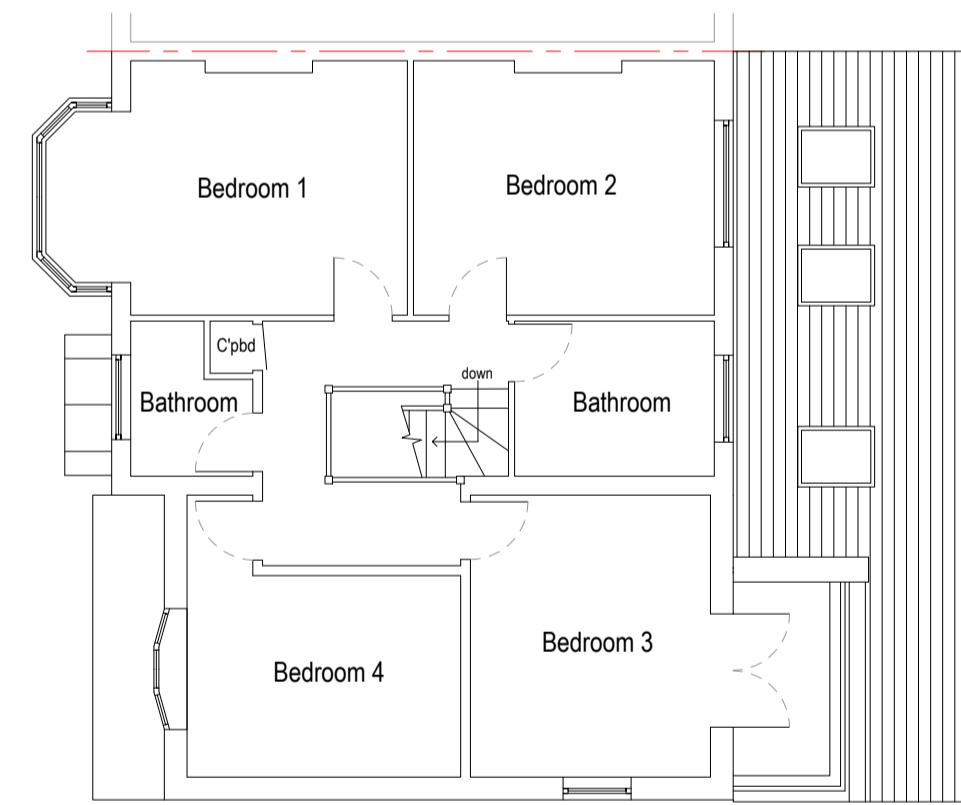

First Floor Existing

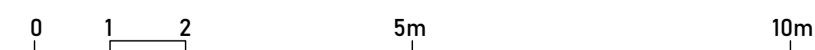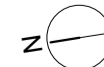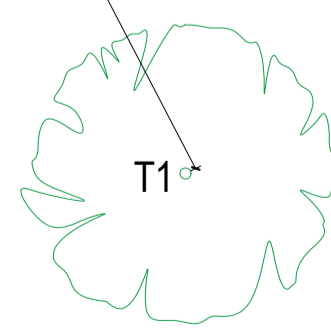


These drawings are for planning application purposes only.
Main contractor to verify dimensions on site.
Boundary (Assumed) - - - - -

Proposed 1:100



Front Elevation Proposed

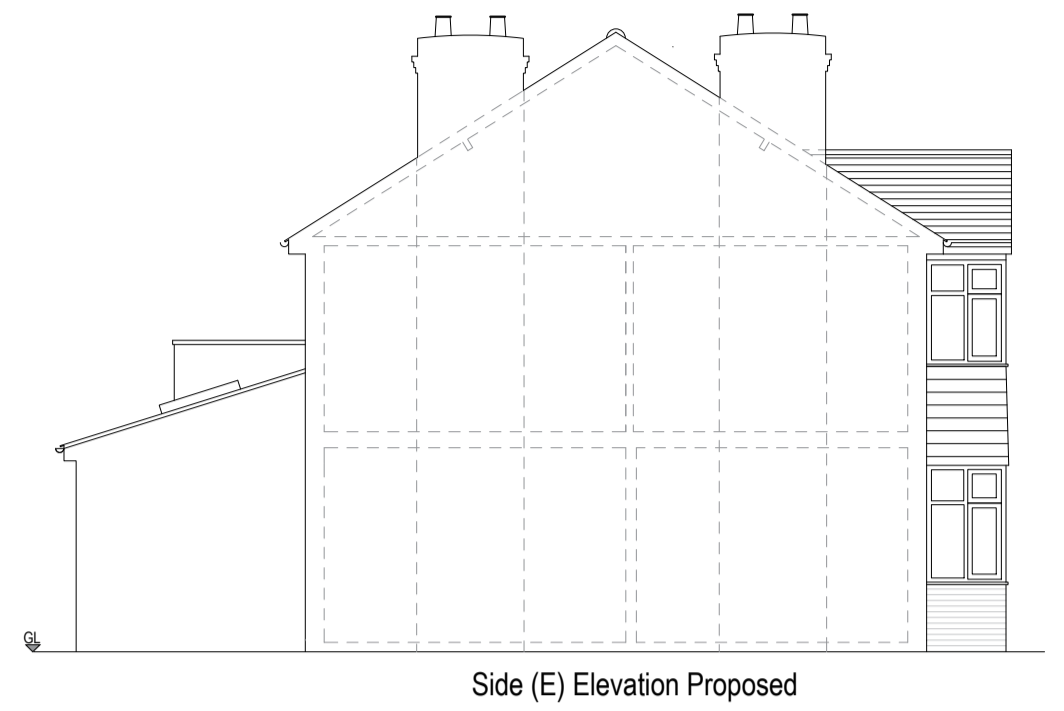


Side (E) Elevation Proposed




Rear Elevation Proposed




Side (W) Elevation Proposed

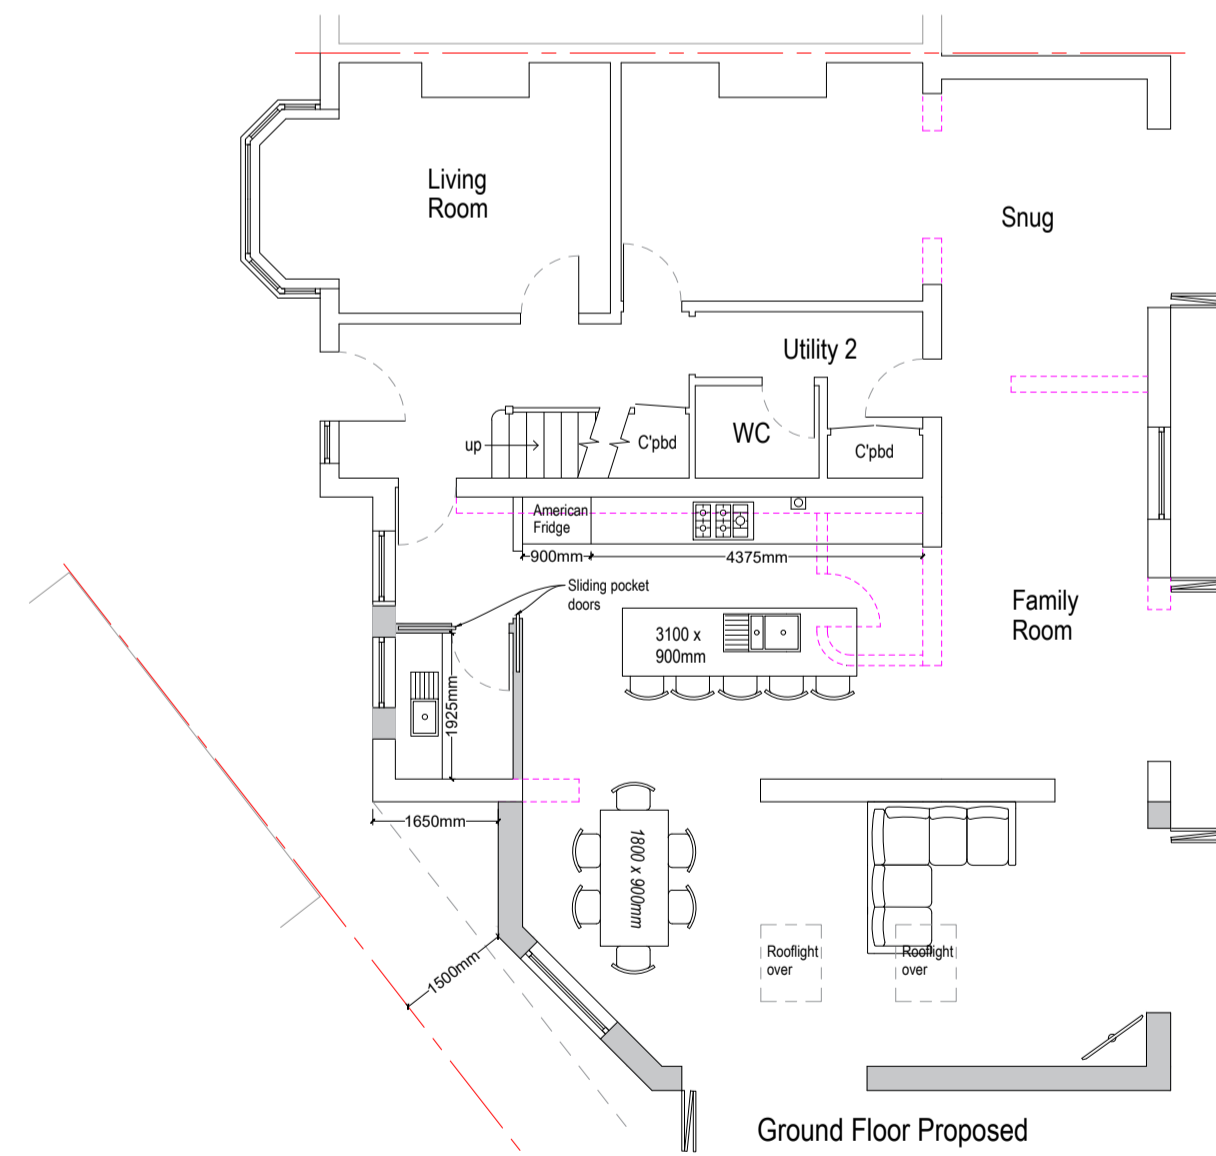

Ground Floor Proposed

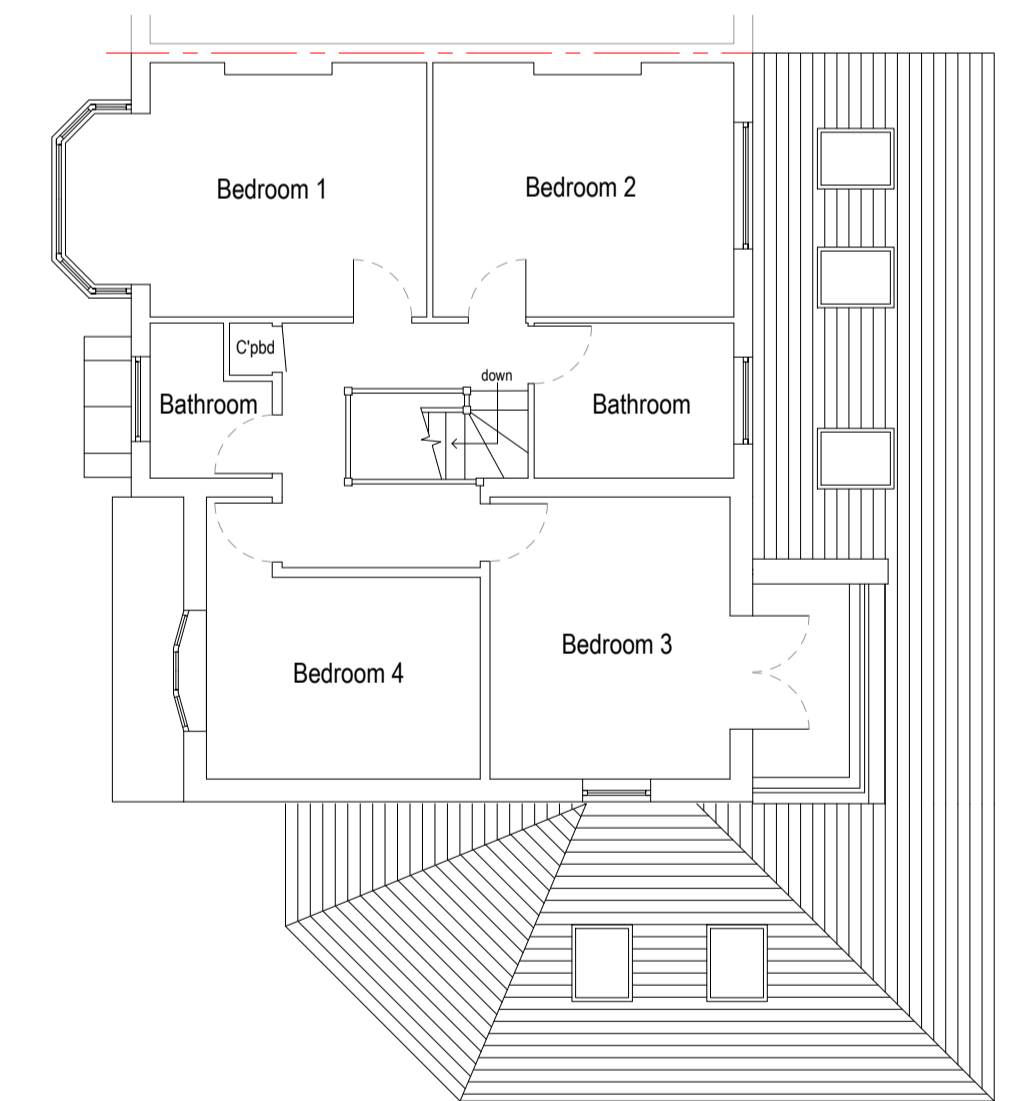

First Floor Proposed

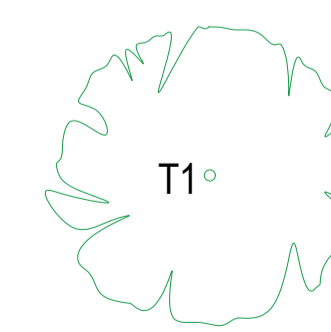

Project
Ground Floor Extension
19 Grosvenor Gardens
Kingston Upon Thames
KT2 5BE

Date
March '24

Drawing No.
PP/16/24/01

Rev

Sheet No.
1 of 1
Drawing Title
Existing/Proposed

Scale
1:100 @ A3

Client
Tullett



Property Design and Draw
www.propertydesignanddraw.co.uk
Tel: 07967 318158