




Level 00
1:50

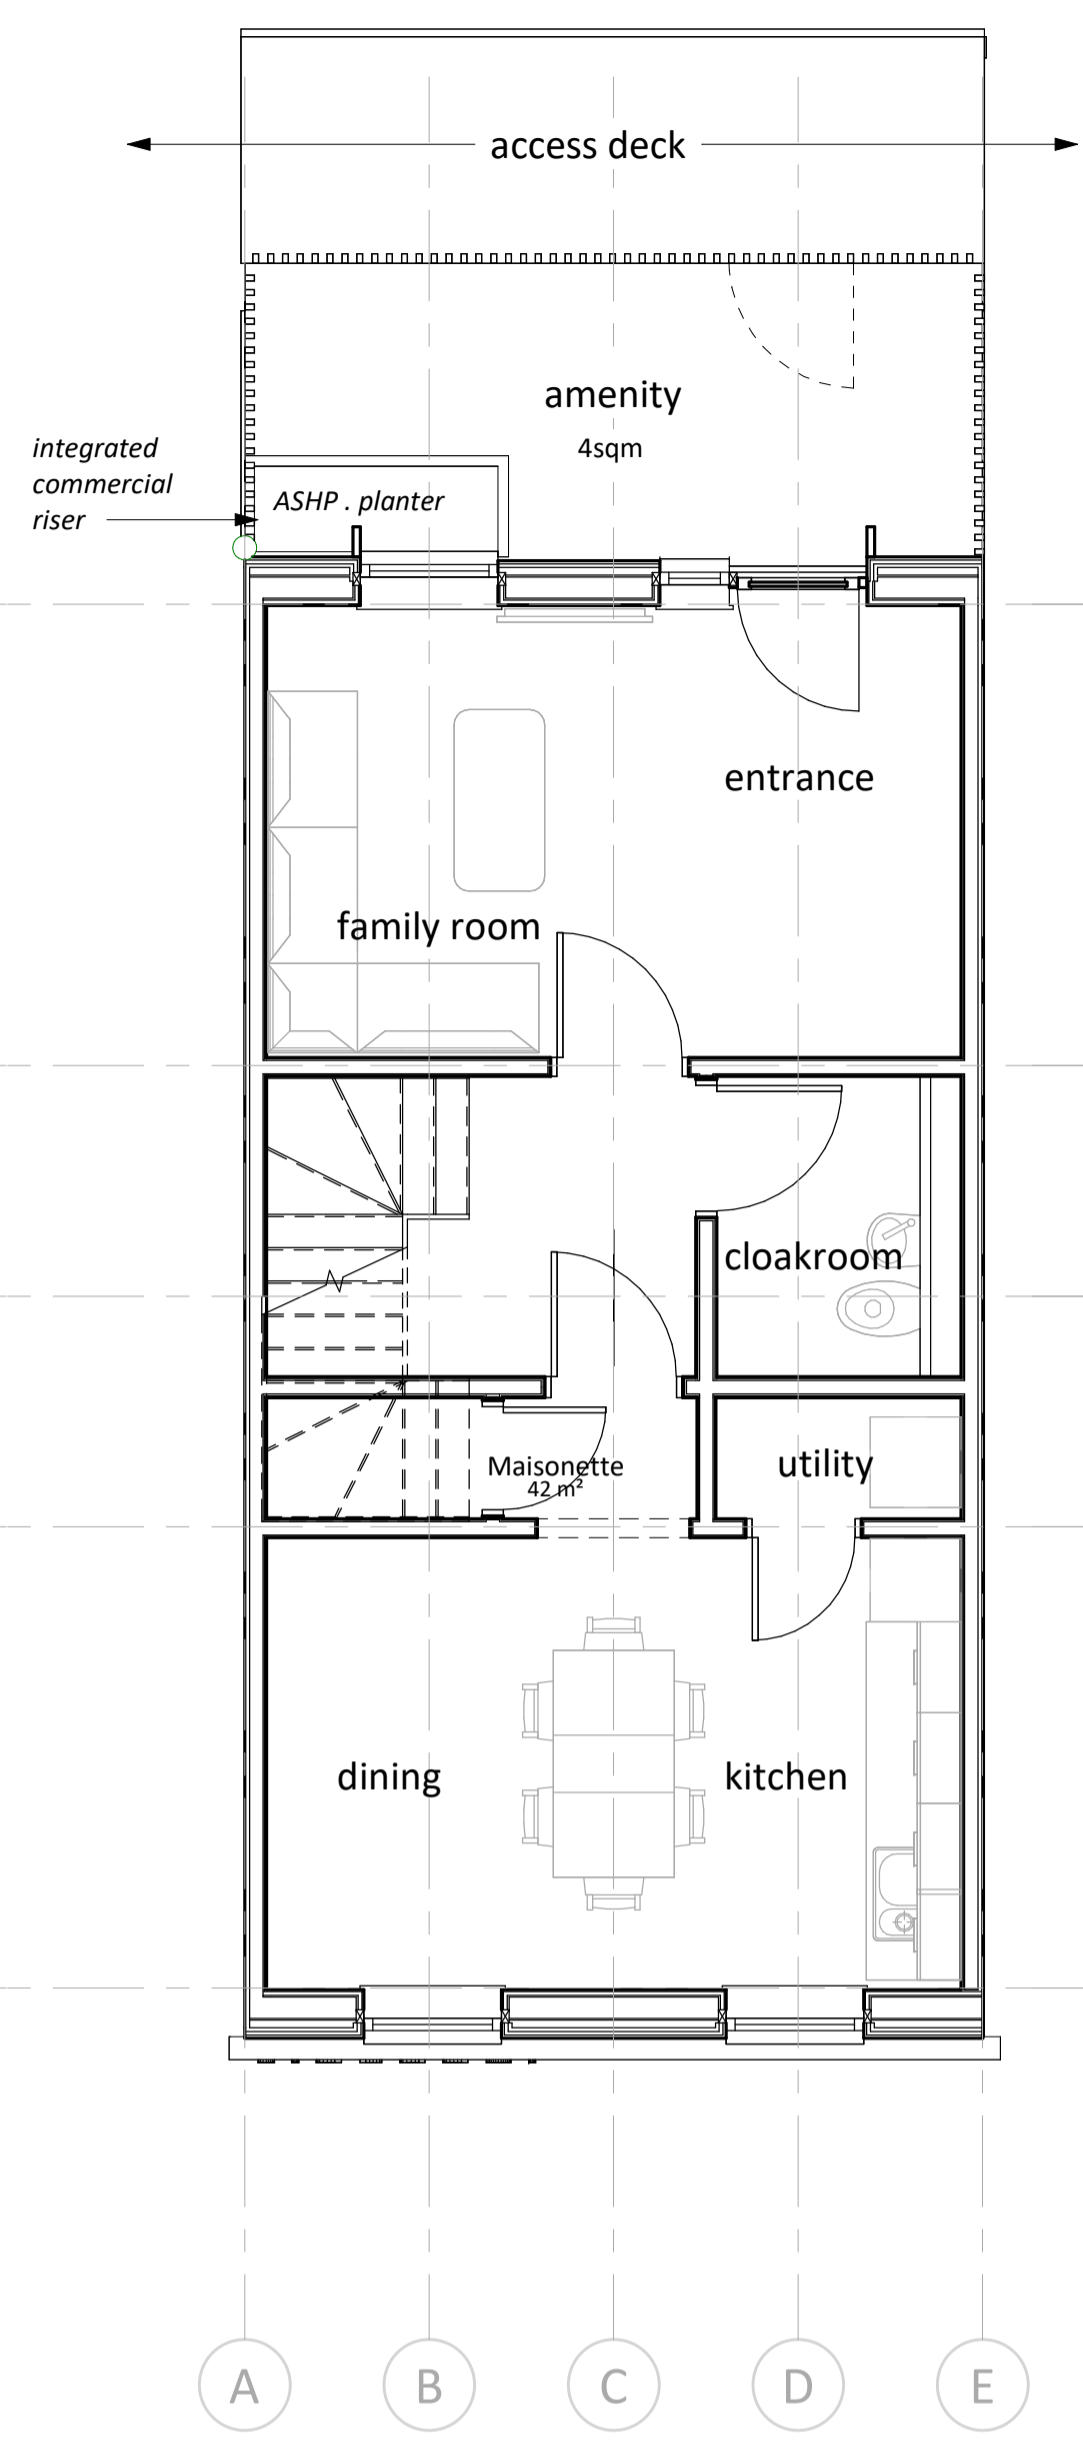


Level 01
1:50

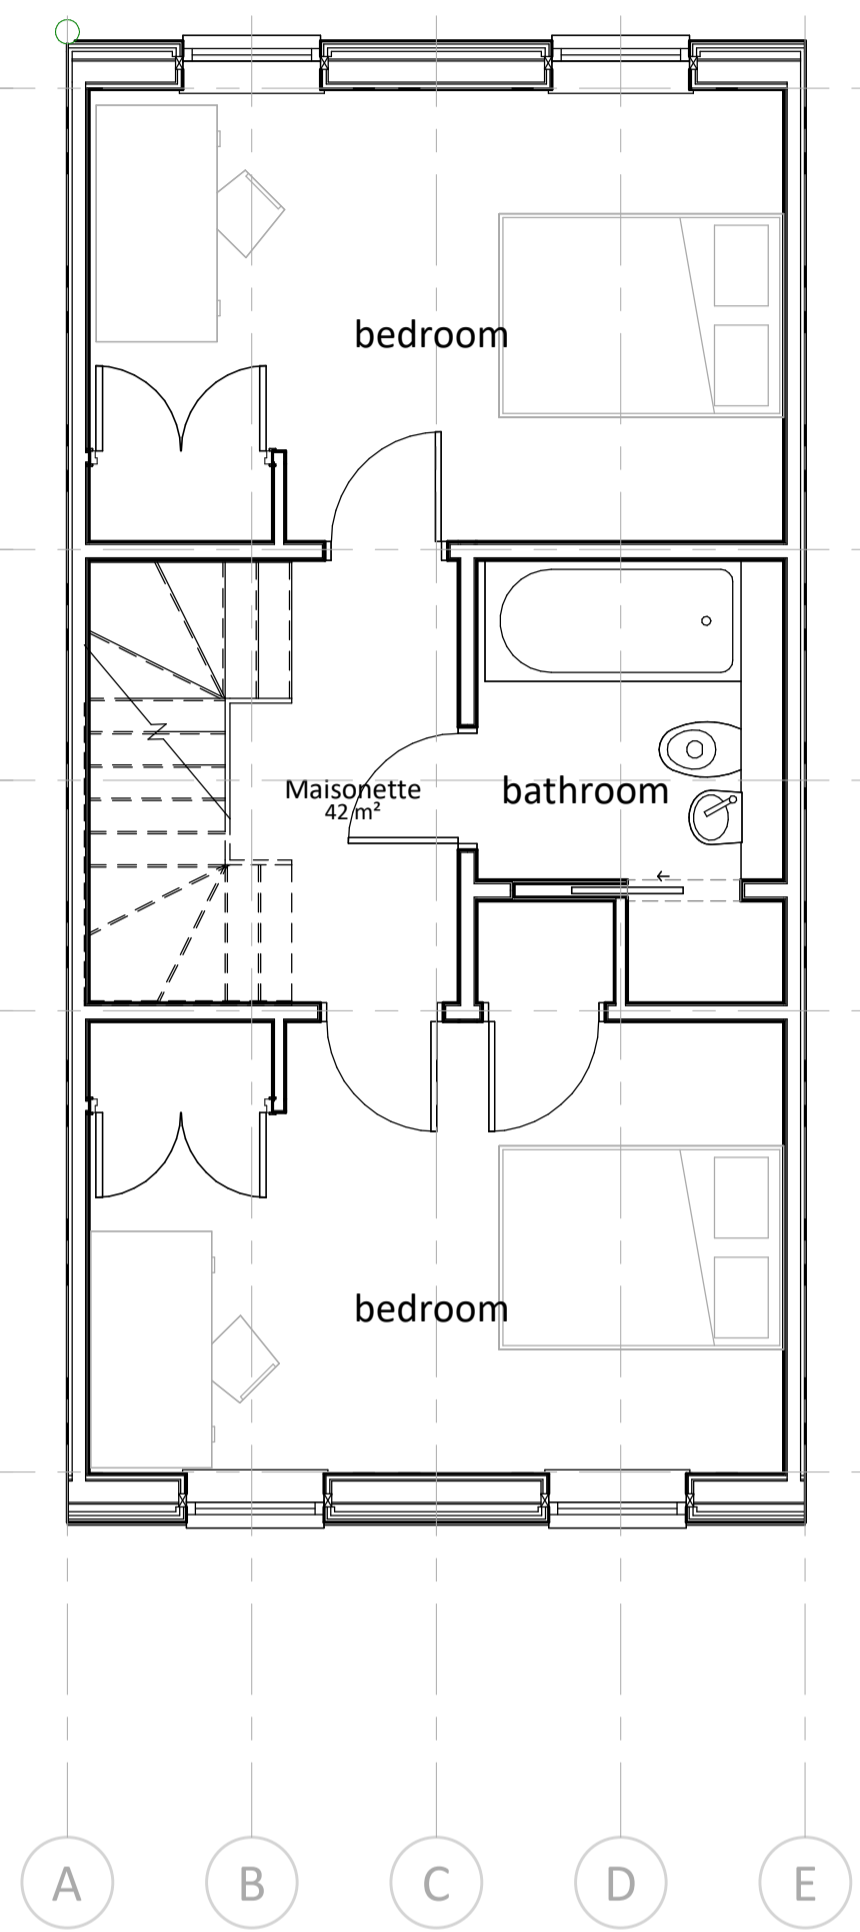

Level 2
1:50

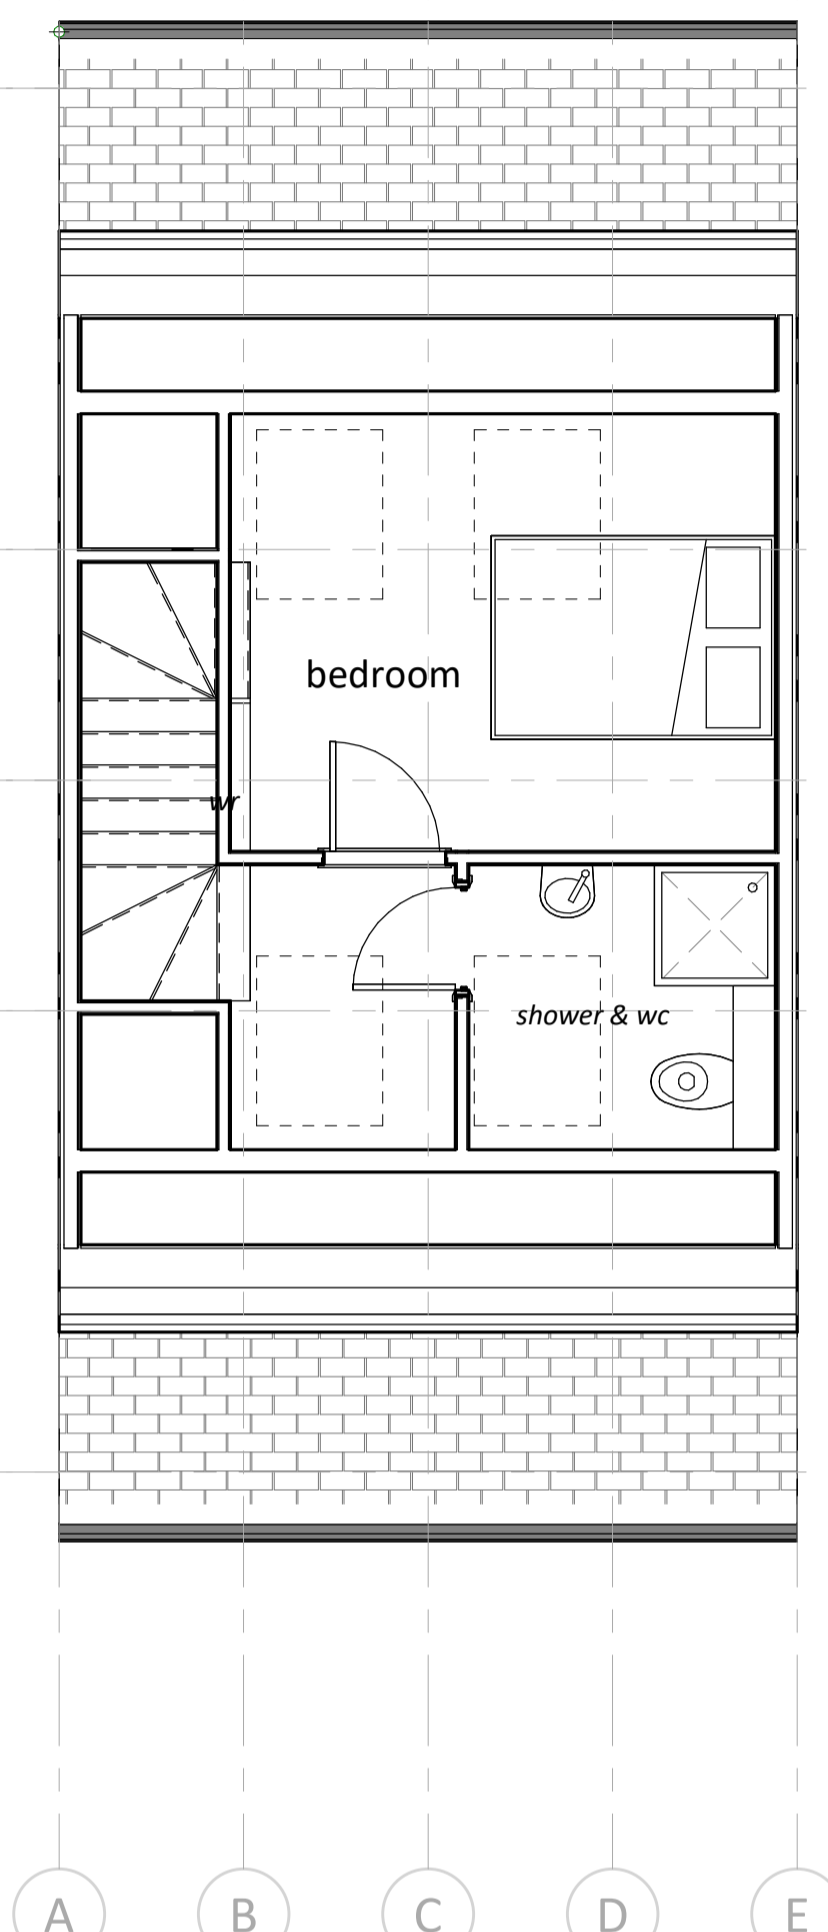

Level 3
1:50

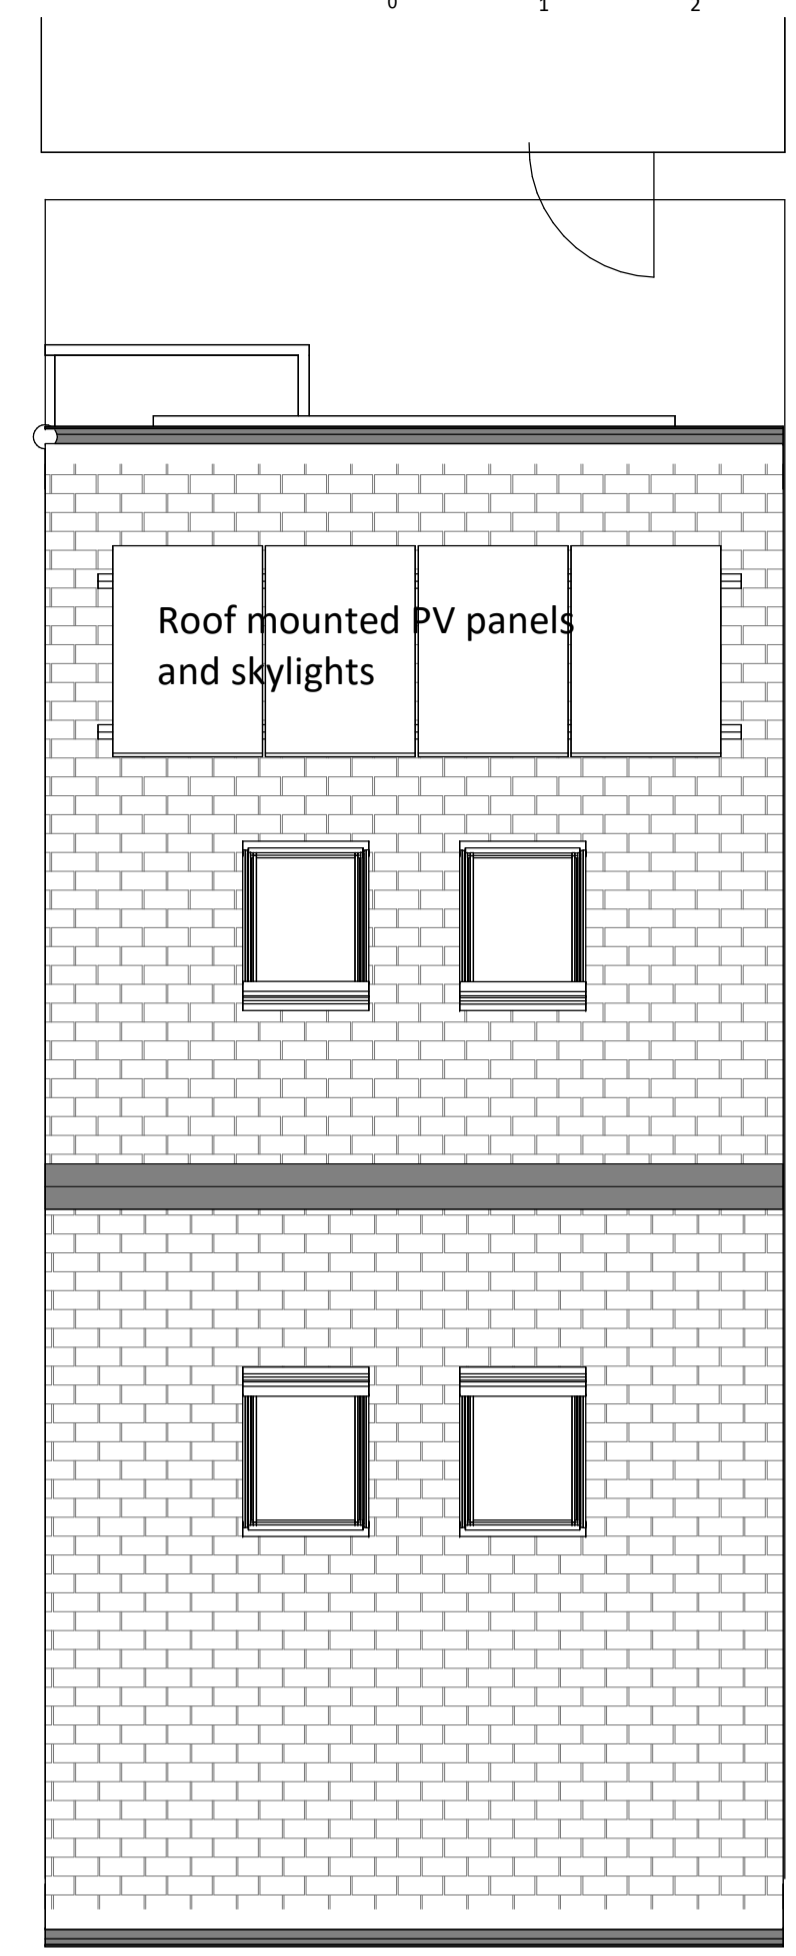


Roof Level
1:50


GIA - Residential	
Level	Area
Level 1	42 m ²
Level 2	42 m ²
Level 3	22 m ²
	105 m ²

GIA - Commercial	
Level	Area
Level 0	55 m ²
	55 m ²


to be read in accordance with 2321-XSA-00-ZZ-DR-A-2100

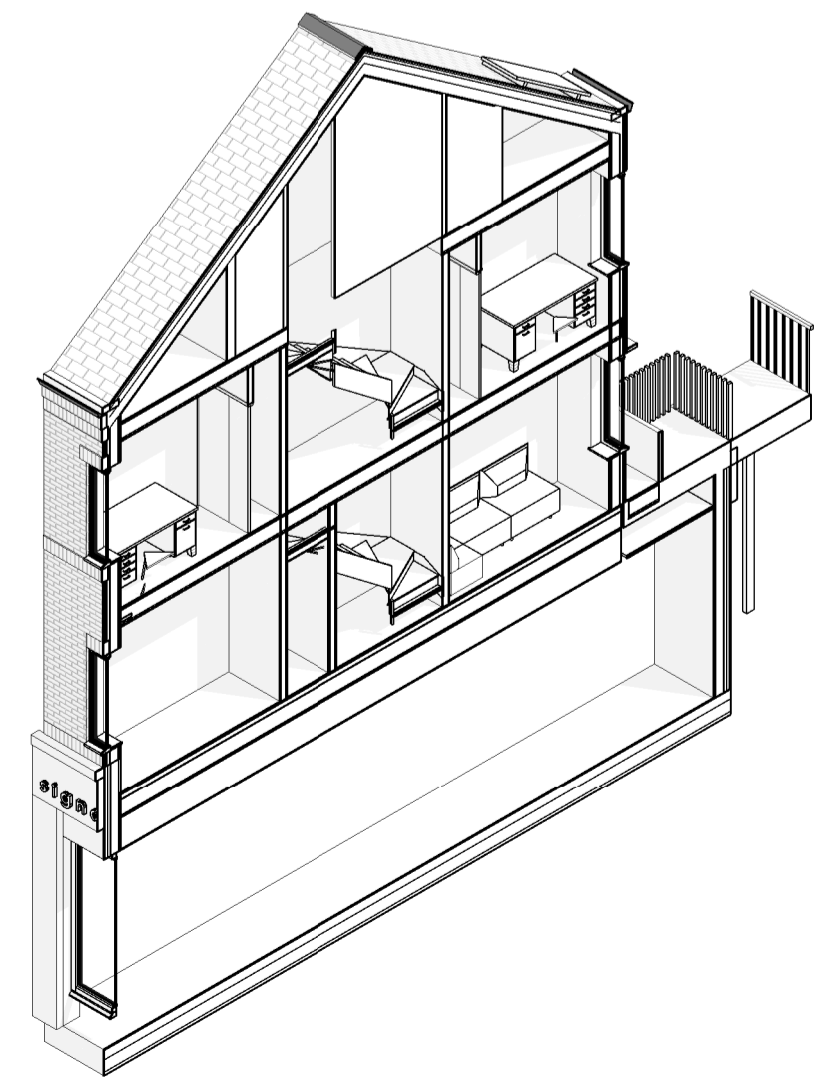


Section . A

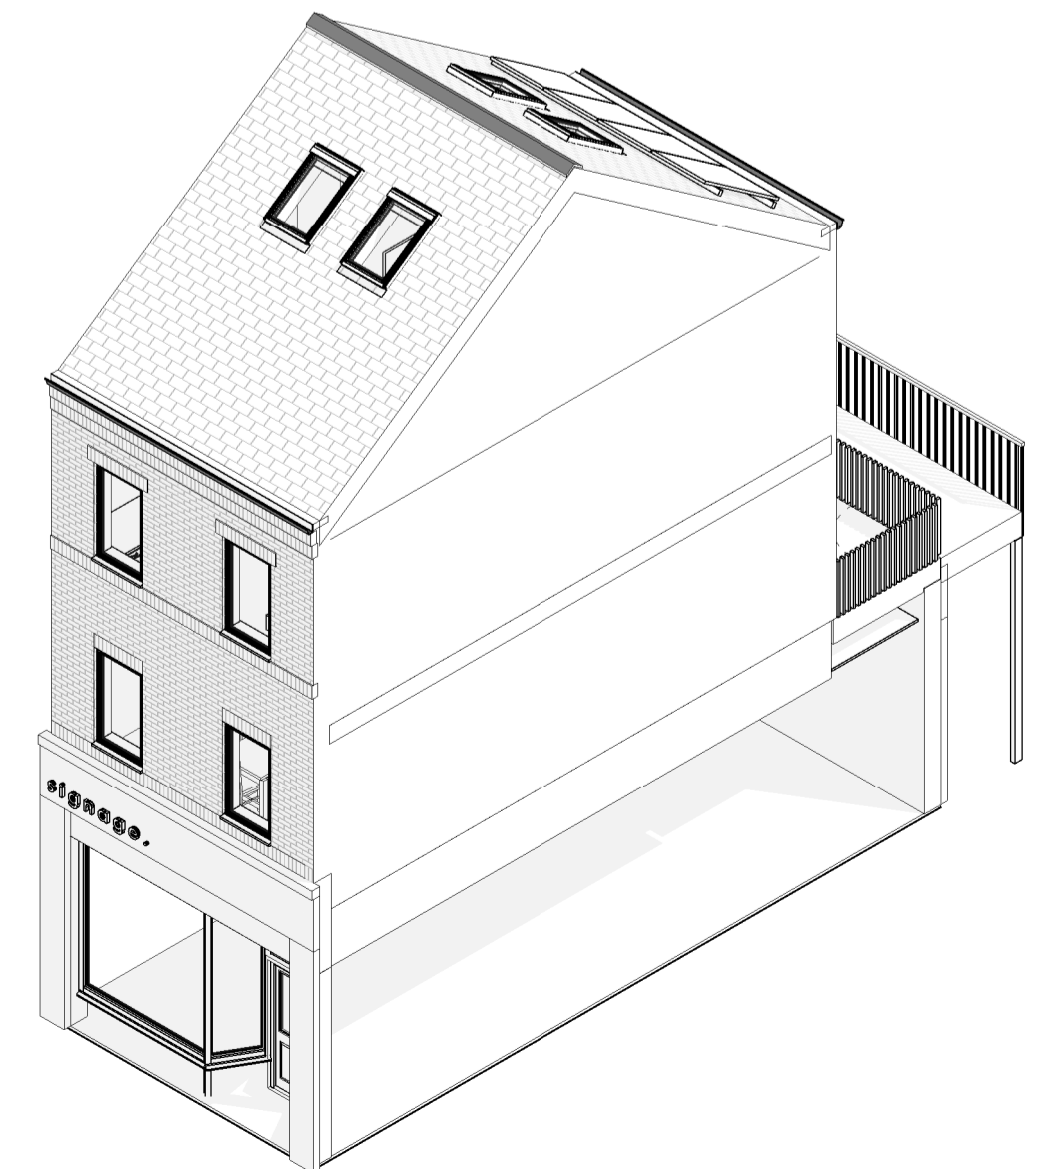

Front

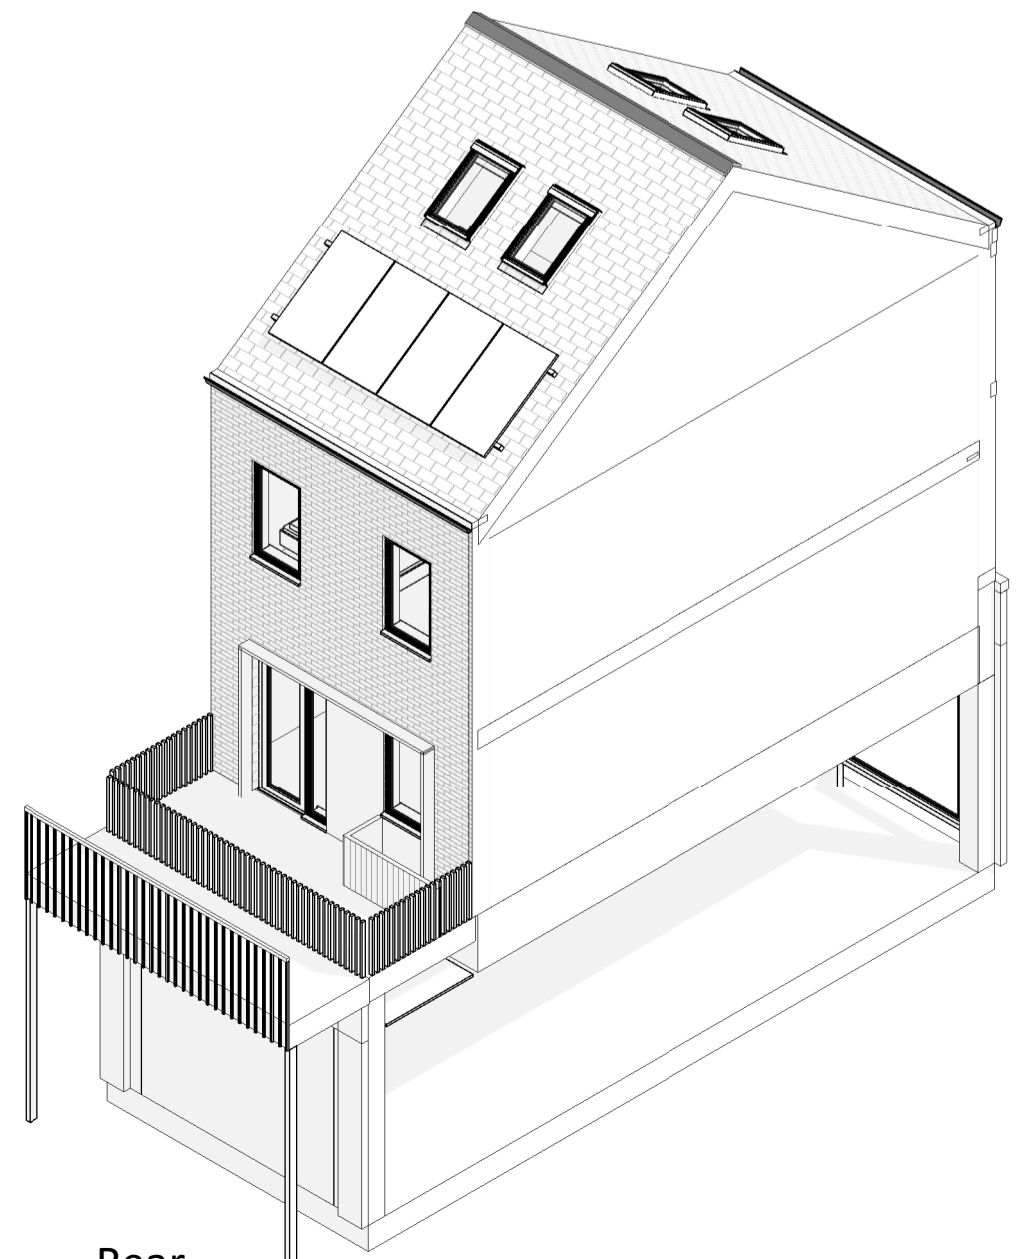

Rear

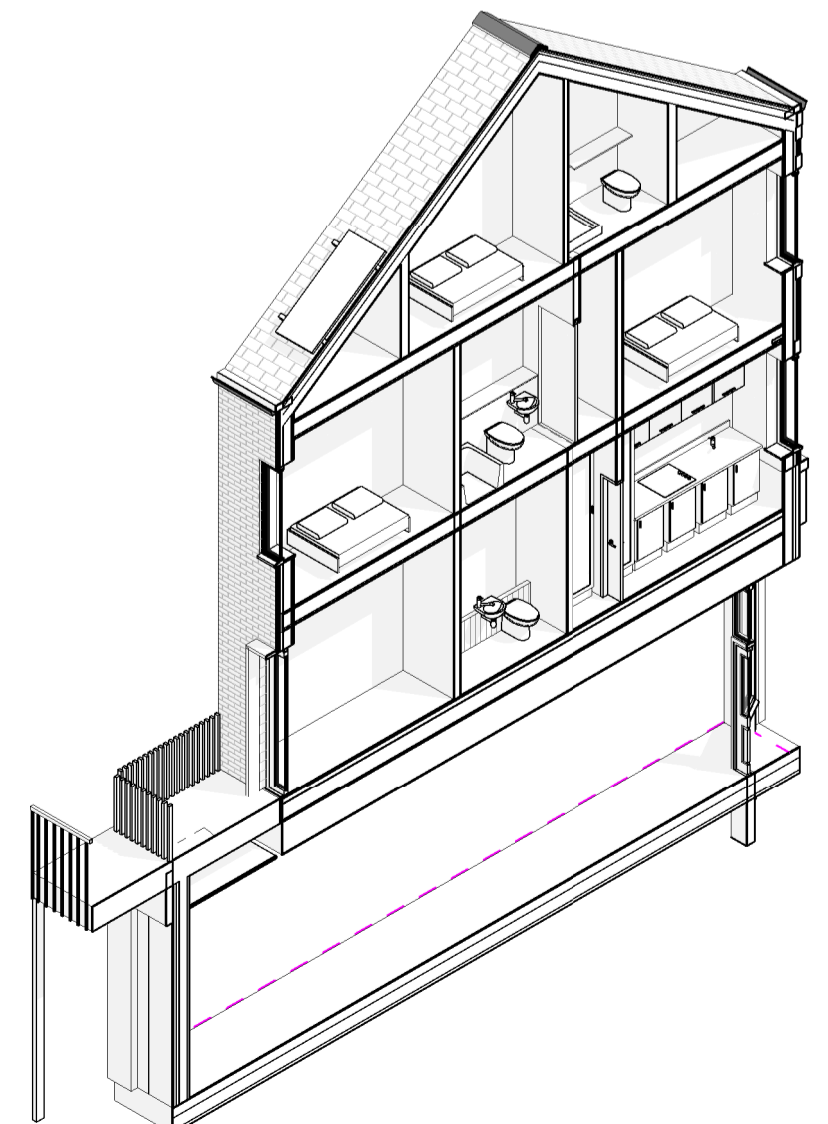

Section . B

# Issue	Revision Description	Date	Issue / CH

Project ID	Originator	Zone	Level	Type	Role	Number
2321-XSA04-ZZ-DR-A-2100						

Status:	Purpose of Issue:	Scale at A1:
SO	Planning	1 : 50
Revision:		Drawn by:
		SCU

Project: Nile + Villiers Town
Drawing: Housing . Commercial . Maisonette . Plans

Issue ref: 2321