



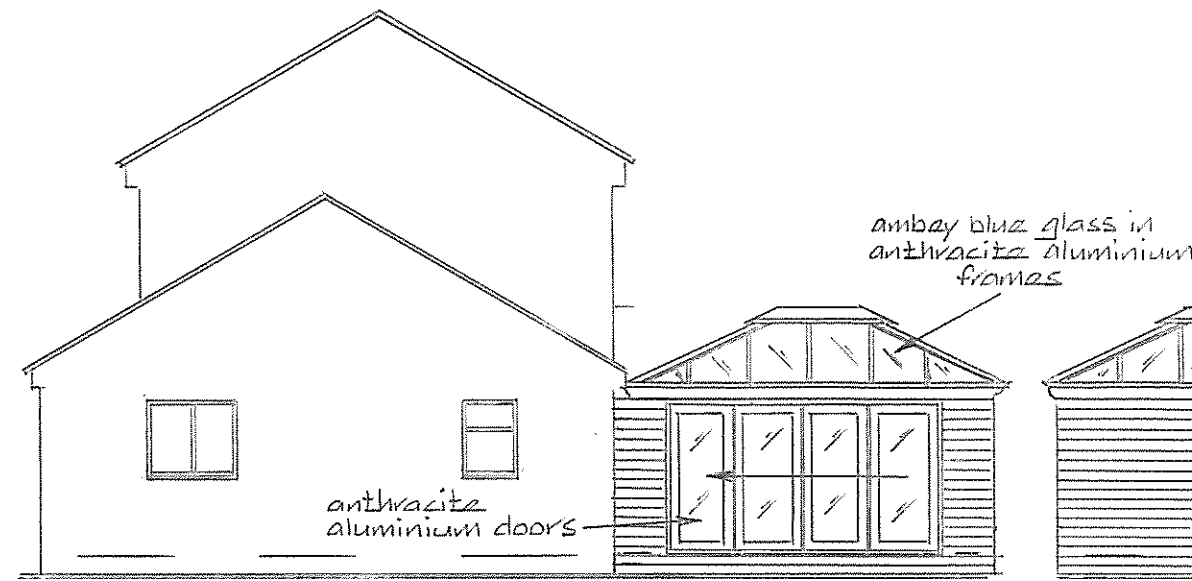


proposed rear elevation:

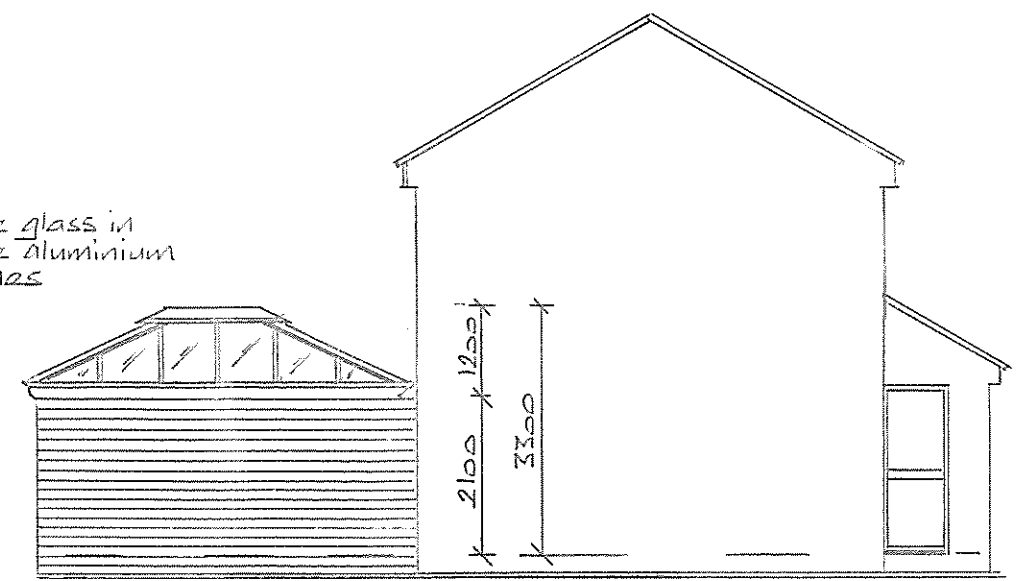


proposed 1/4 elevation:



proposed R/H elevation:

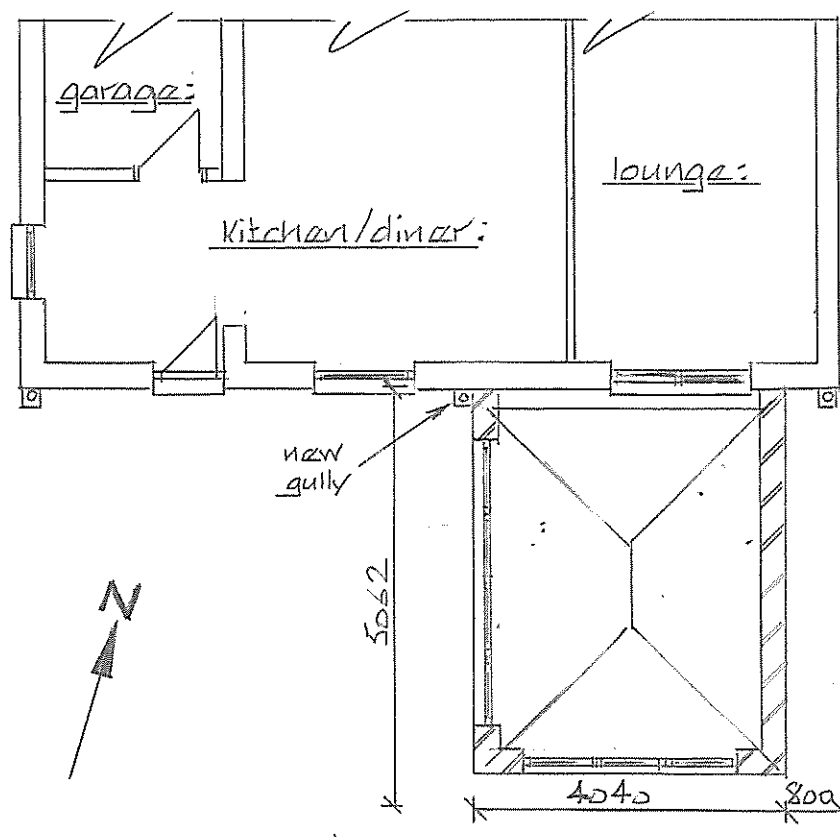

proposed plan:

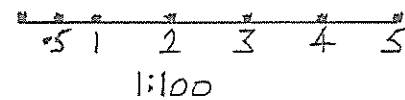

Drawing N ^o : 3563/02
Proposed Elevations & Plan For Proposed Drangery To rear of 11 Beauty Biddick Washington NE38 7NS For Mr & Mrs Rogers
Contract N ^o : 203563
Tyneside Home Improvements 2 Hanlon Court Jarrow NE32 3HR
0191 4895063
Sheet Size: A3
Scale 1:100
15/04/2024
D.A. Turnbull