

HIGH WALL & GARDEN OF N.6

N.6 BOLTON ROAD

REAR STREET

GARAGE SERVICES UNDER CONSTRUCTION

25 MAR 2024

17934124

EGERTON TYRES & GARAGE SERVICES CAR PARK

BRICK PILLAR & WROUGHT IRON FENCING

rear courtyard

UP TO TYRE STORAGE

BIN STORE

LADIES'

MEN'S HAIRDRESSER

WC

STOCKROOM

PRIVATE SALON

UP TO FLATS #21/23 EGERTON ST

GARAGE SERVICES


TYRE BAY STORAGE

OFFICE

COVERED CANOPY RAMP

EXISTING GROUND FLOOR/OVERALL SITE PLAN(part)

SCALE 1:100 OF SKETCH PLANS

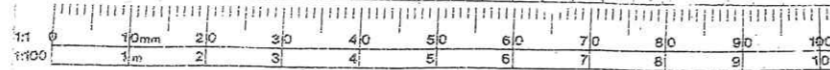

PROPOSED REDEVELOPMENT AT SCALE 1:100
 19 EGERTON ST. FARNWORTH BLK 7/B
 EXISTING PART SITE PLAN
 APPLICANT'S DESIGN

100% RANG
 7055 111
 R POTTER 0120 7707720
 9 OSBORNE CLOSE
 FARNWORTH BOLTON BLA7PL