


- Dimensions to gridlines added.
 - Bathroom doors positions adjusted to match tile setting out.

Room Schedule - GF Level			
Level	Number	Name	Area
GF Level	C.GF.1	Residential Fire Lobby	5.8 m ²
GF Level	C.GF.3	Residential Lobby	55.0 m ²
GF Level	R.GF.2	Retail Unit 02	145.3 m ²
GF Level	U.GF.1	Commercial Refuse Store	13.2 m ²
GF Level	U.GF.2	Post Room	5.2 m ²
GF Level	U.GF.3	Accessible WC	4.0 m ²
GF Level	U.GF.5	Residential Refuse Store	17.1 m ²
Grand total: 7			245.5 m ²

General Notes
 - Dimensions are in millimeters unless stated otherwise.
 - Levels are in millimeters AOD unless stated otherwise.
 - Dimensions govern, please do not scale off drawing.
 - All dimensions to be verified on site before proceeding.
 - All discrepancies are to be noted in writing to E8 Architecture Ltd.
Legend:
 - Property Line
 - Edge of slab / Upstands
 - Topper slab

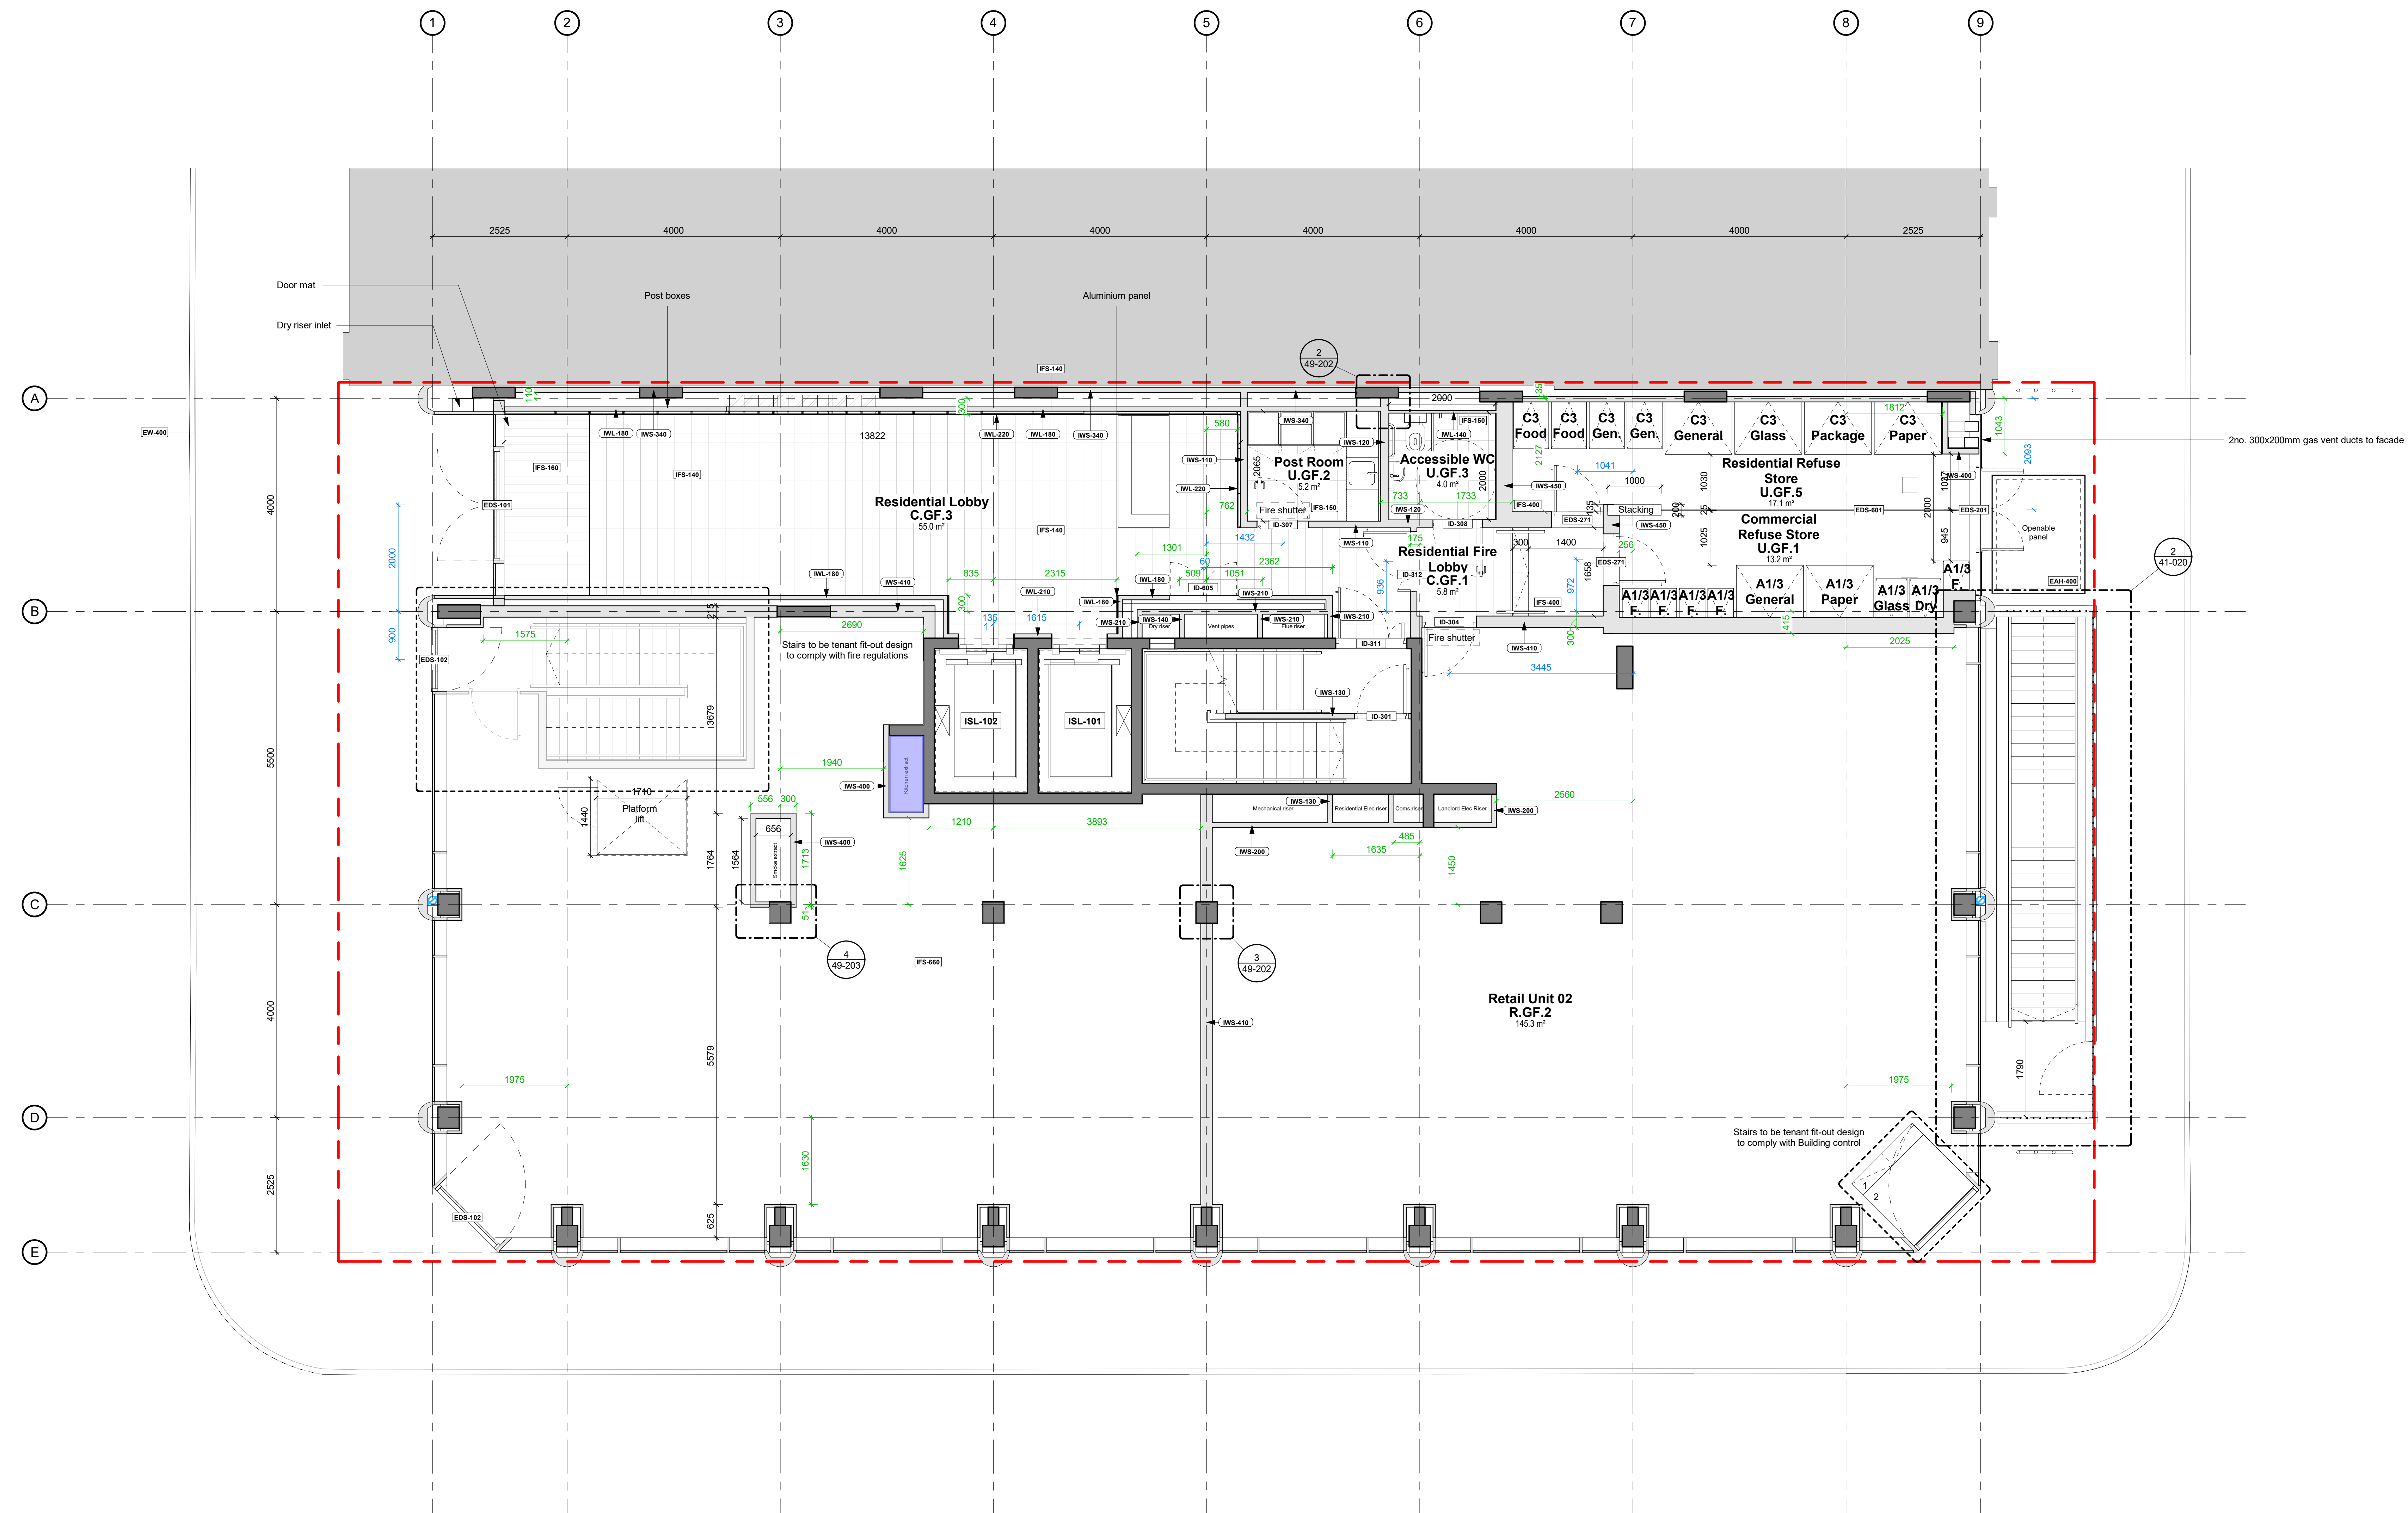

1 Plan - GF Level
 1 : 50

Rev	Date	Subj	Reason For Issue
4	20/03/23		Construction Issue
3	06/01/23		Construction Issue
2	11/11/22		For information
1	18/11/21		Construction Issue

E8 Architecture
 1 Markhouse Terrace, London E8 3PN
 T: 020 3994 8571
 E: hello@e8architecture.co.uk
 W: www.e8architecture.co.uk

Client
 204 GP Street (Jersey) Ltd

Project Title
 204 Great Portland Street

Drawing Title
 GA - GF Level

Scale
 1 : 50

Format
 A0

Orientation
 N

Drawing Number
 GPS-E8A-XX-00-DR-A-20-002

Revision Number
 4