


- External riser adjusted.
- Highlighted wardrobes changed to fixed panels.
- Sliding doors moved to allow for the light switch.

GIA Schedule - 01 Floor			
Level	Number	Comments	Area
01 Level			
01 Level	A101	2B / 4P	87.6 m <sup>2</sup>
01 Level	A101	Private Terrace	9.6 m <sup>2</sup>
01 Level	A102	2B / 4P	80.3 m <sup>2</sup>
01 Level	A103	1B / 2P	50.0 m <sup>2</sup>
01 Level	A104	2B / 4P	71.3 m <sup>2</sup>
01 Level	A105	1B / 2P	58.0 m <sup>2</sup>
01 Level	A105	Private Terrace	9.1 m <sup>2</sup>
Grand total			365.9 m <sup>2</sup>

**General Notes**

- Dimensions are in millimeters unless stated otherwise.
- Levels are in millimeters AOD unless stated otherwise.
- Dimensions govern, please do not scale off drawing.
- All dimensions to be verified on site before proceeding.
- All discrepancies are to be noted in writing to E8 Architecture Ltd.

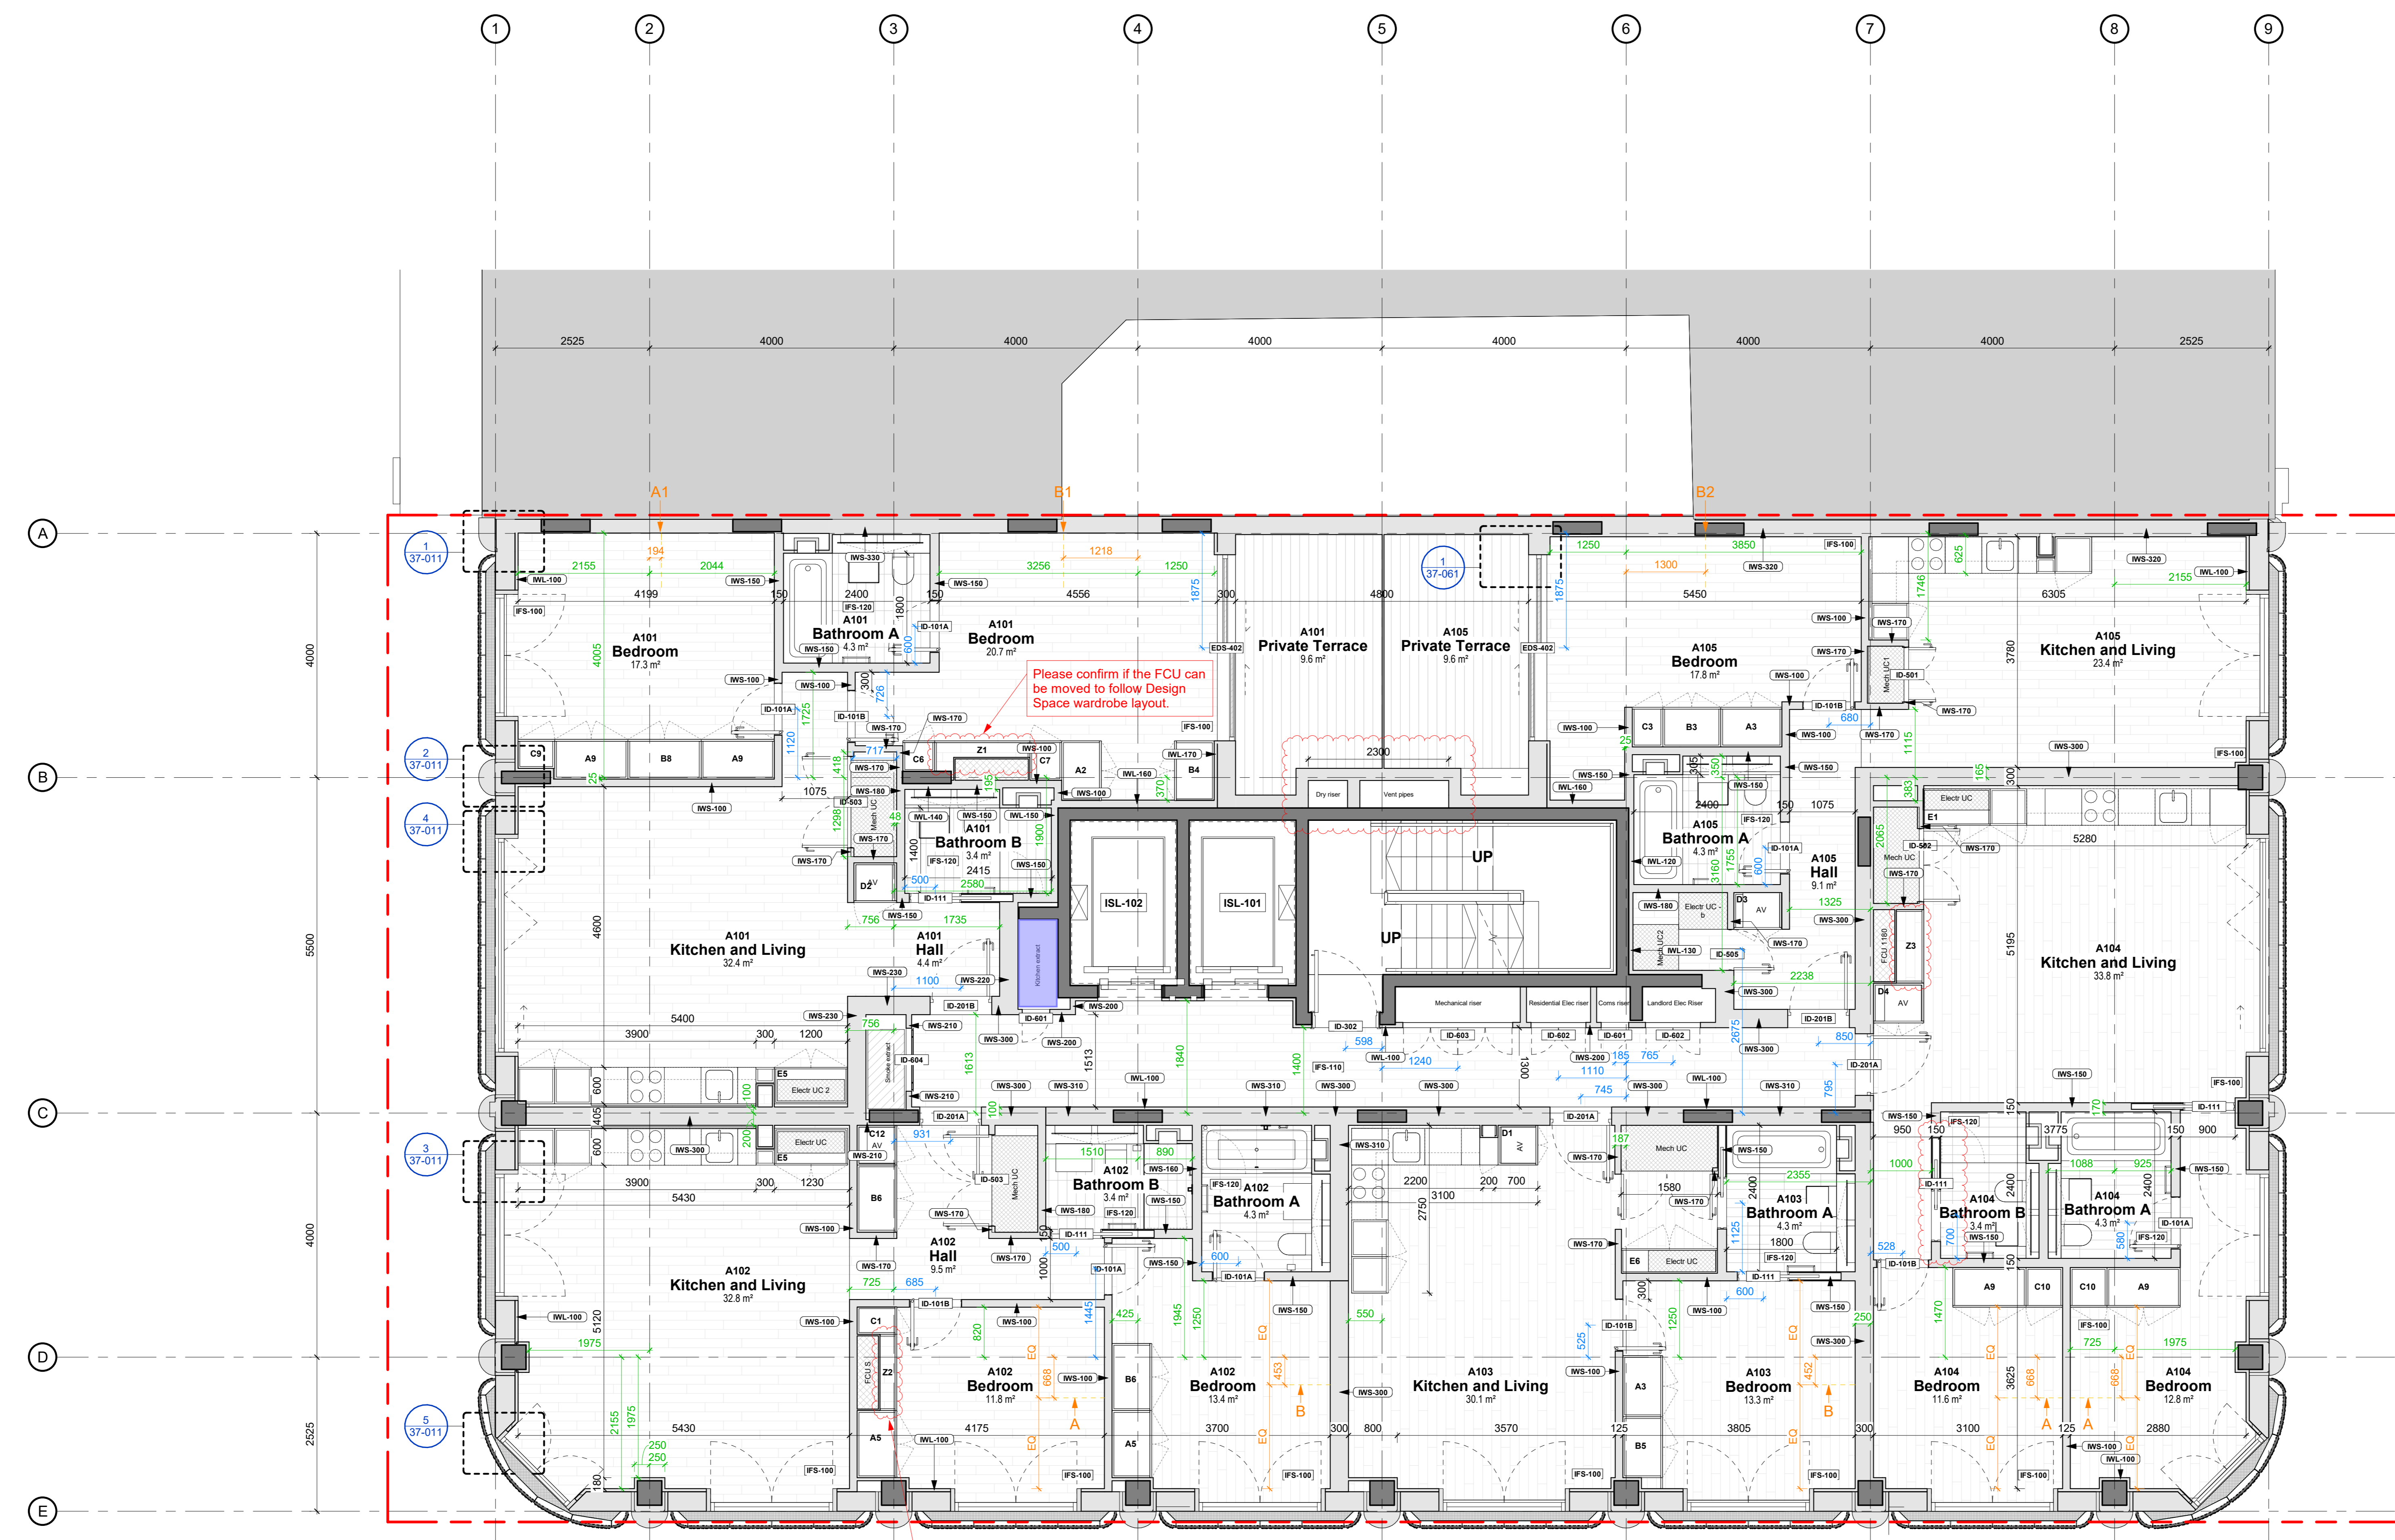

1 01 Level  
1 : 50

Rev	Date	Subj	Reason For Issue
8	27/09/23		Construction Issue
7	22/09/23		Construction Issue
6	06/07/23		Construction Issue
5	24/06/23		Construction Issue
4	06/05/23		Construction Issue
3	13/04/23		Construction Issue
2	23/01/23		Construction Issue
1	24/09/22		For Information

**E8 Archi tecture**  
 1 Redwood Terrace, London E8 3PN  
 T: 020 3994 8571  
 E: hello@e8architecture.co.uk  
 W: www.e8architecture.co.uk

Client  
 204 GP Street (Jersey) Ltd

Project Title  
 204 Great Portland Street

Drawing Title  
 GA - 01 Level

Scale Format Orientation  
 As indicated.0

Drawing Number  
 GPS-E8A-XX-01-DR-A-20-003  
 Revision Number