


- Make One to confirm riser location and setting out of external services.
 - Setting out for 8th floor handrail added.

GIA Schedule - 08 Floor

Level	Number	Comments	Area
08 Level			
08 Level	A801	3B / 6P	142.8 m ²
08 Level	A801	Private Terrace	28.7 m ²
08 Level	A802	3B / 6P	148.8 m ²
08 Level	A802	Private Terrace	28.7 m ²
Grand total: 4			349.0 m ²

General Notes
 - Dimensions are in millimetres unless stated otherwise.
 - Levels are in millimetres AOD unless stated otherwise.
 - Dimensions govern, please do not scale off drawing.
 - All dimensions to be verified on site before proceeding.
 - All discrepancies are to be noted in writing to E8 Architecture Ltd.

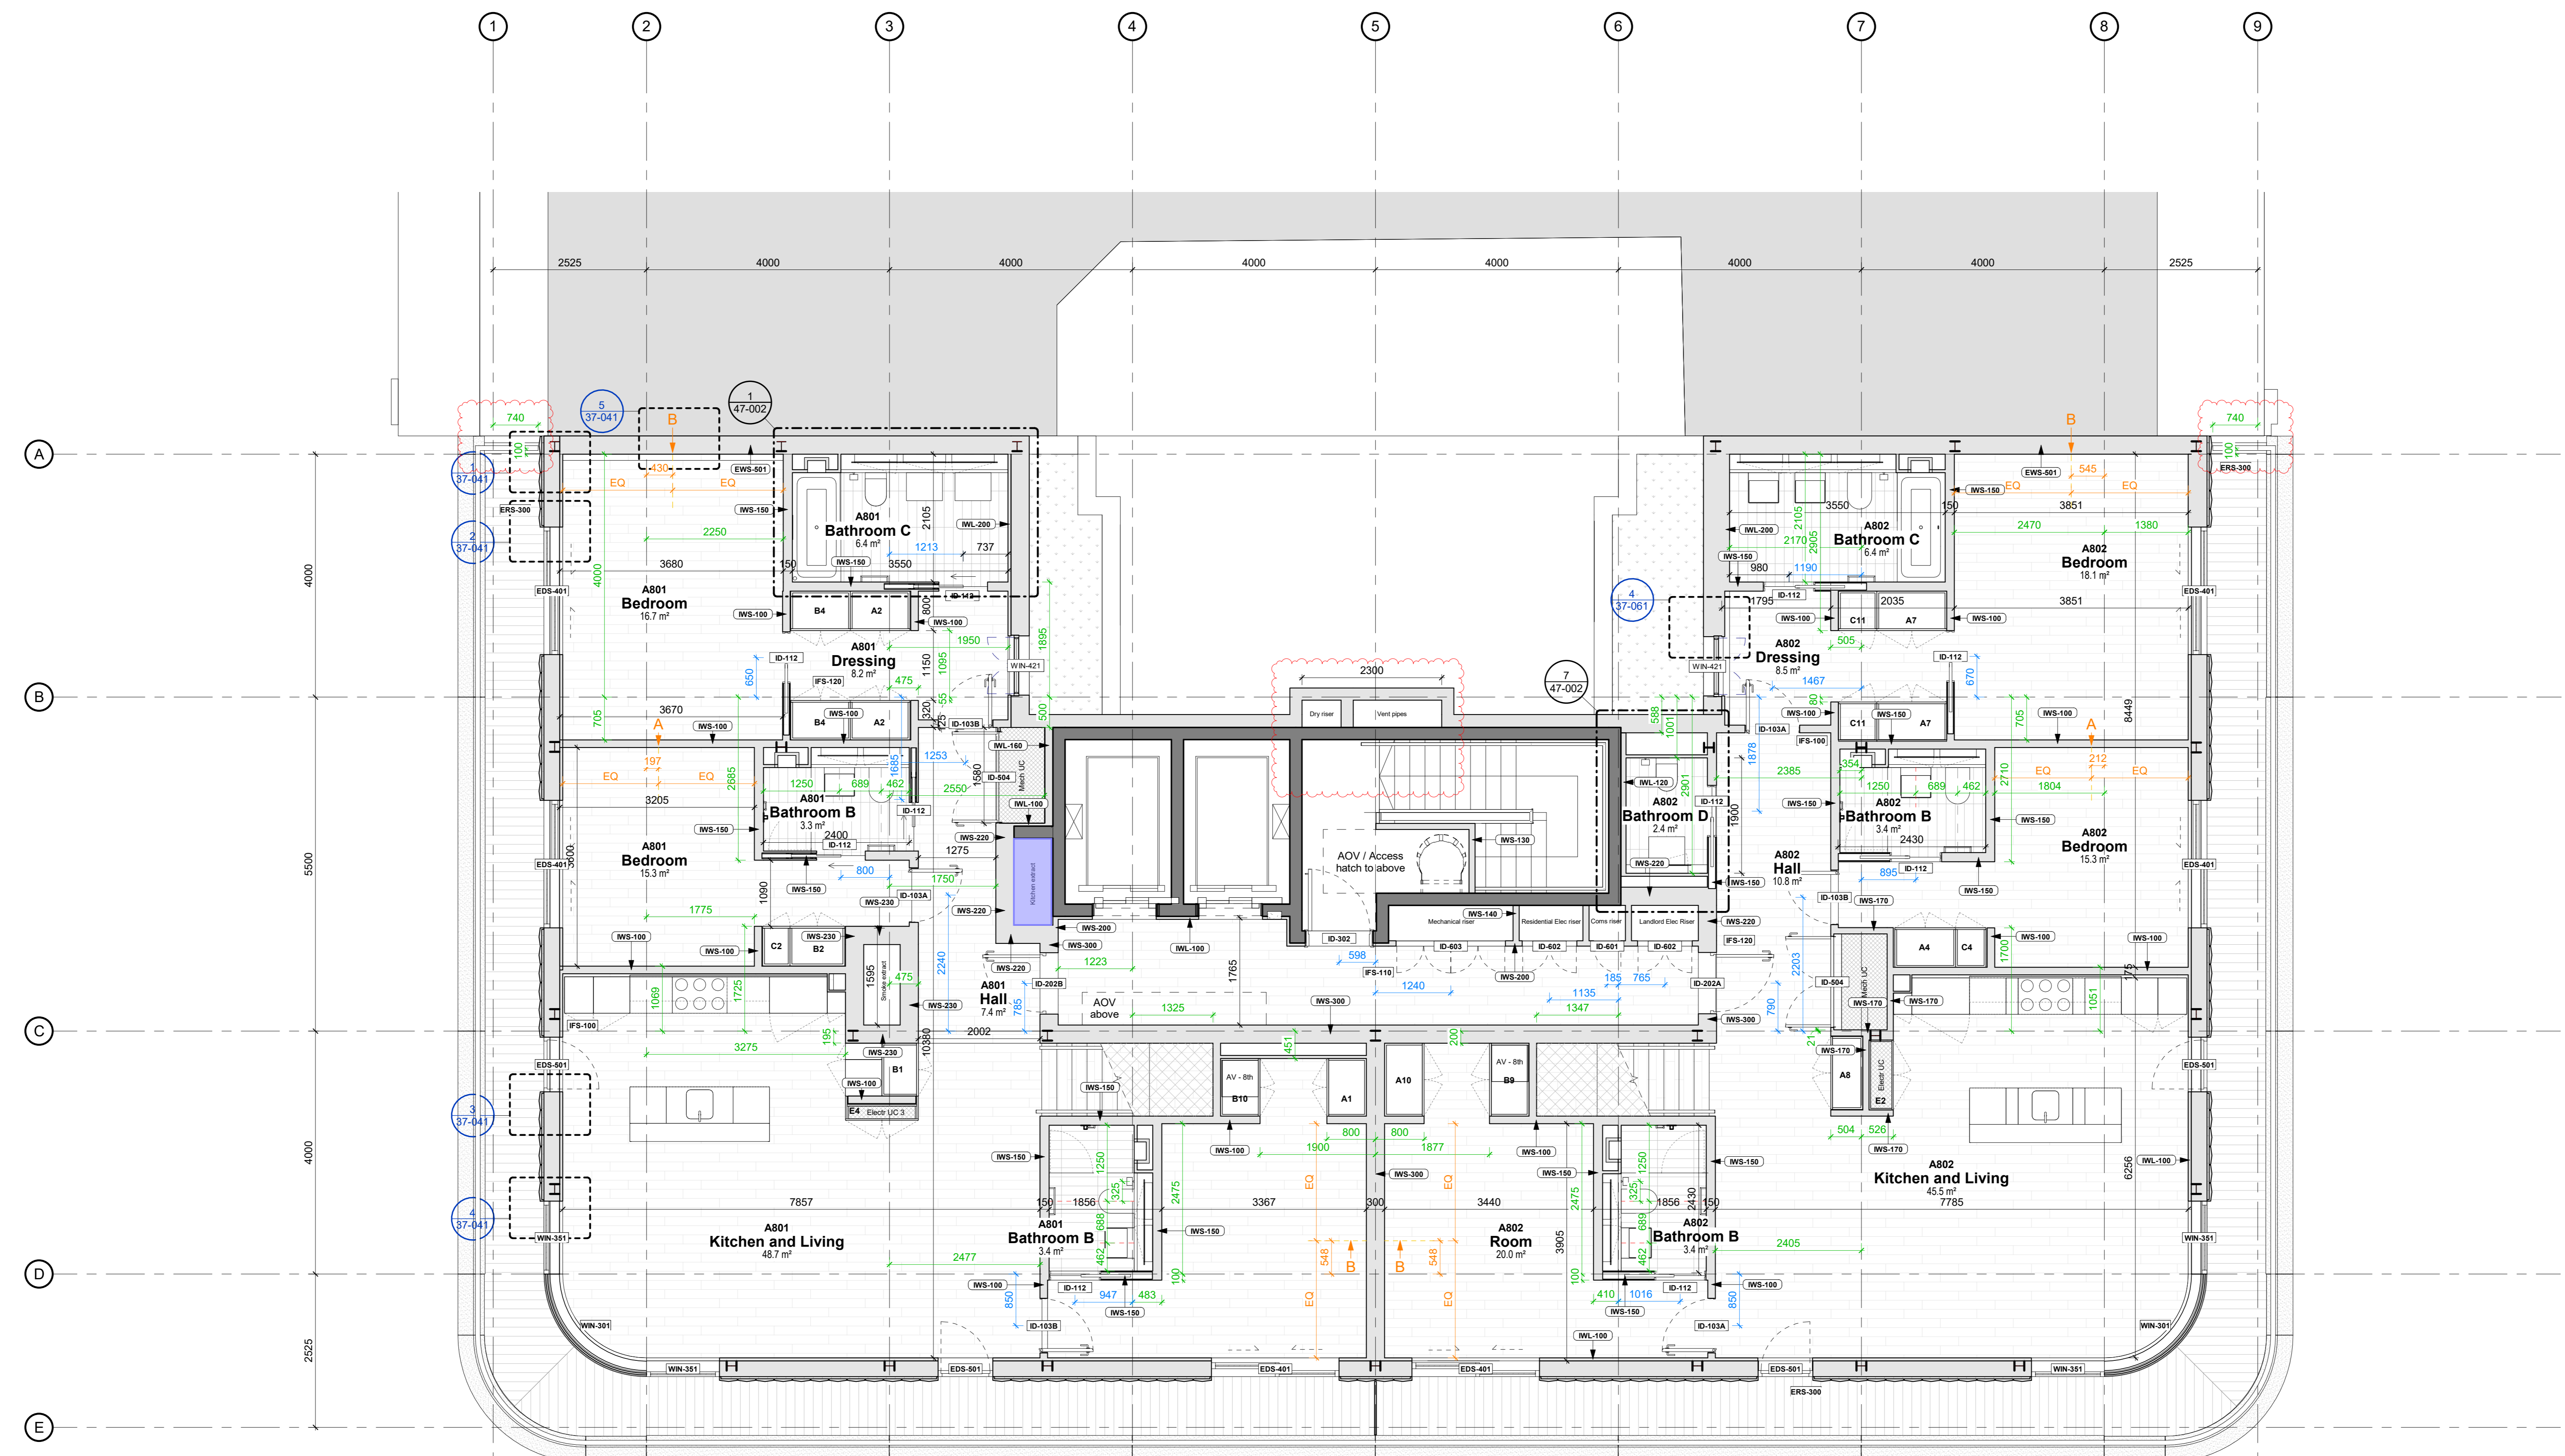

1 Plan - 08 Level
 1 : 50

Rev	Date	Subj	Reason For Issue
8	06/02/24		Construction Issue
7	27/09/23		Construction Issue
6	01/09/23		Construction Issue
5	02/08/23		Construction Issue
4	24/07/23		Construction Issue
3	24/06/23		Construction Issue
2	22/06/23		Construction Issue
1	20/03/23		Construction Issue

E8 Architecture
 1 Marlborough Terrace, London E8 3PN
 T: 020 3994 8571
 E: info@e8architecture.co.uk
 W: www.e8architecture.co.uk

Client
 204 GP Street (Jersey) Ltd

Project Title
 204 Great Portland Street

Drawing Title
 GA - 08 Level

Scale
 1 : 50

Format
 A0

Orientation
 N

Drawing Number
 GPS-E8A-XX-08-DR-A-20-005

Revision Number
 8