

- External riser adjusted.
- Highlighted wardrobes changed to fixed panels.
- 2nd floor lightwell roof view added.

GIA Schedule - Typical Floor			
Level	Number	Comments	Area
02-07 Level	A301	2B / 4P	82.8 m ²
02-07 Level	A302	2B / 4P	86.0 m ²
02-07 Level	A303	1B / 2P	52.5 m ²
02-07 Level	A304	2B / 4P	76.7 m ²
02-07 Level	A305	1B / 2P	53.4 m ²
Grand total:	5		351.3 m ²

General Notes


1. Dimensions are in millimetres unless stated otherwise.

2. Levels are in millimetres AOD unless stated otherwise.

3. Dimensions govern, please do not scale off drawing.

4. All dimensions to be verified on site before proceeding.

5. All discrepancies are to be noted in writing to E8 Architecture Ltd.

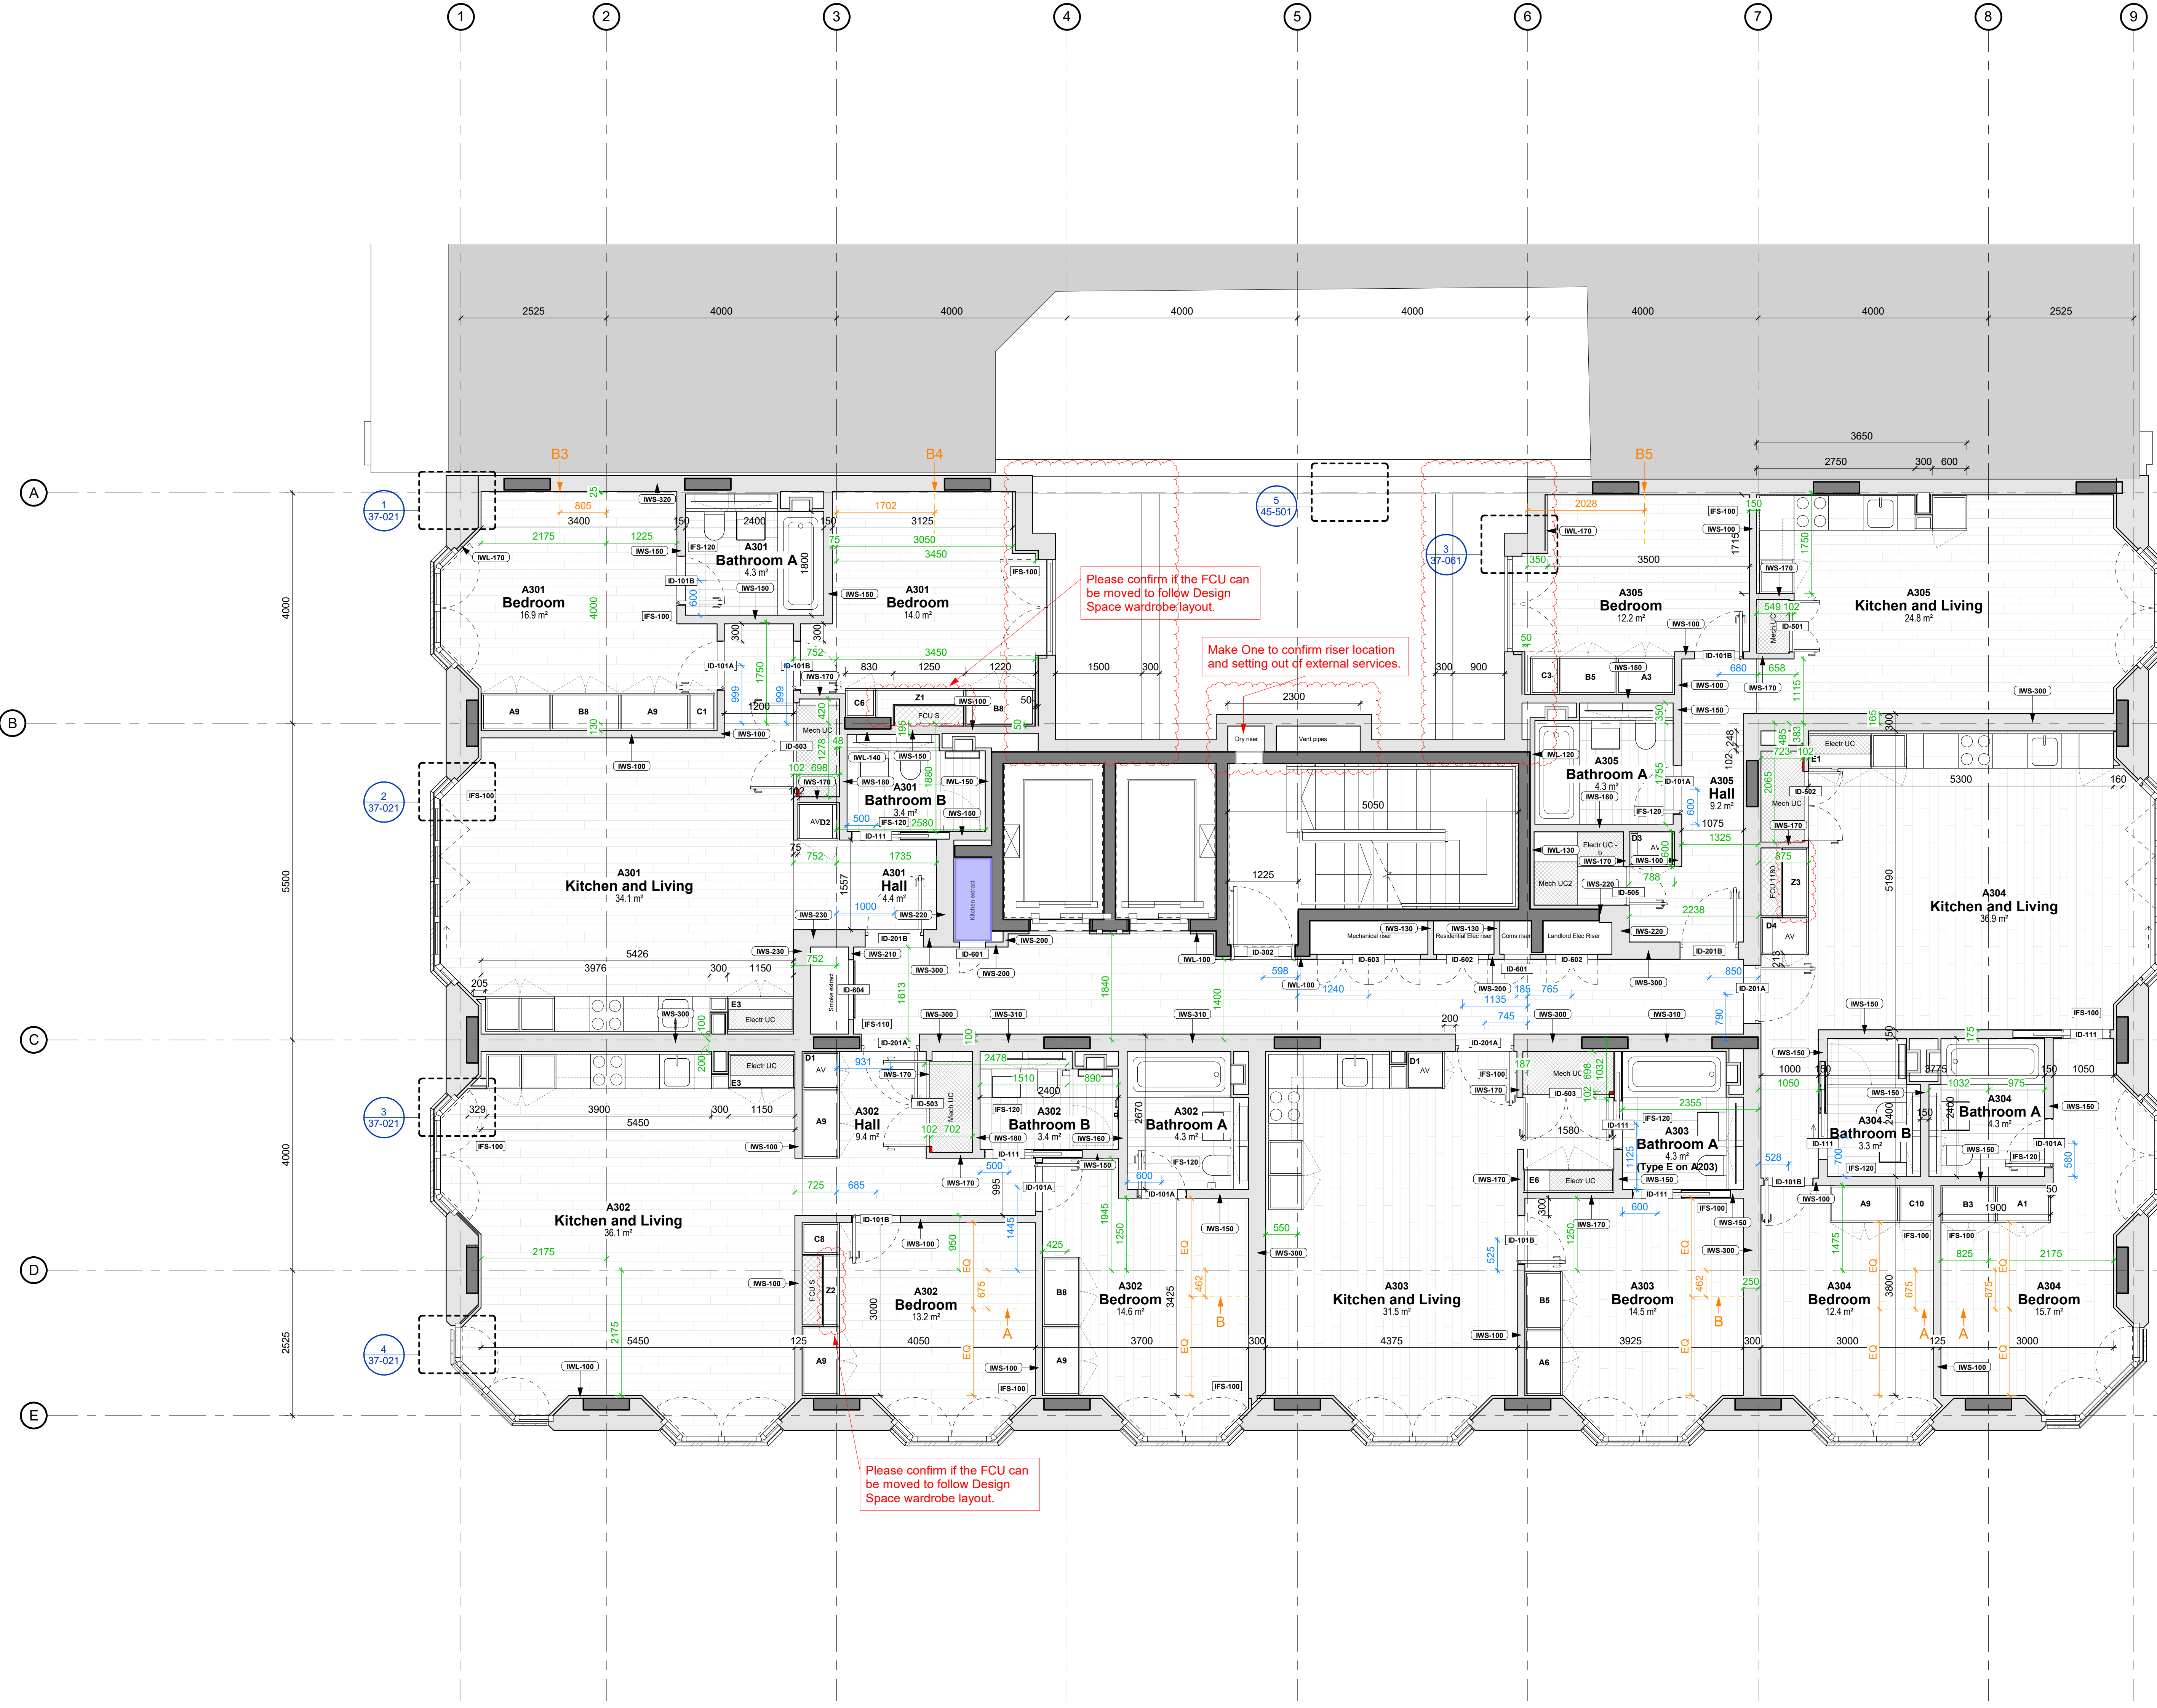

1 02-07 Level
1:50

Rev	Date	Subj	Reason For Issue
9	19/02/24		Construction Issue
8	11/09/23		Construction Issue
7	02/07/23		Construction Issue
6	24/05/23		Construction Issue
5	13/06/23		Construction Issue
4	09/05/23		Construction Issue
3	09/05/23		Construction Issue
2	23/01/23		Construction Issue
1	24/09/22		For Information

E8 Archi tecture

1 Beddome Terrace, London E8 3PN
 T: 020 3994 8571
 E: hello@e8architecture.co.uk
 W: www.e8architecture.co.uk

Client
204 GP Street (Jersey) Ltd

Project Title
204 Great Portland Street

Drawing Title
GA - 02-07 Level

Scale
1:50

Format
A0

Orientation
N

Drawing Number
GPS-EA-XX-03-DR-A-20-004

Revision Number