


Notes:
 1. Do not scale.
 2. Contractor to Check all dimensions and report omissions and errors to the Architect.
 3. EPR Architects accepts no liability for use of this drawing by parties other than the party for whom it was prepared or for purposes other than those for which it was prepared.
 4. This drawing is issued in dwg/dgn format as an uncontrolled version to enable the recipient to prepare their own documents/drawings/models for which they are solely responsible. This drawing is based on project information current at the time of issue. EPR Architects Limited accepts no liability for any alterations or additions to or discrepancies arising out of any change to such project information that occurs to the information after it is issued by EPR Architects Limited.
 5. This drawing does not contain shared coordinates and is not issued for coordination purposes.

No.	Revision	Date	Initial	Chk'd

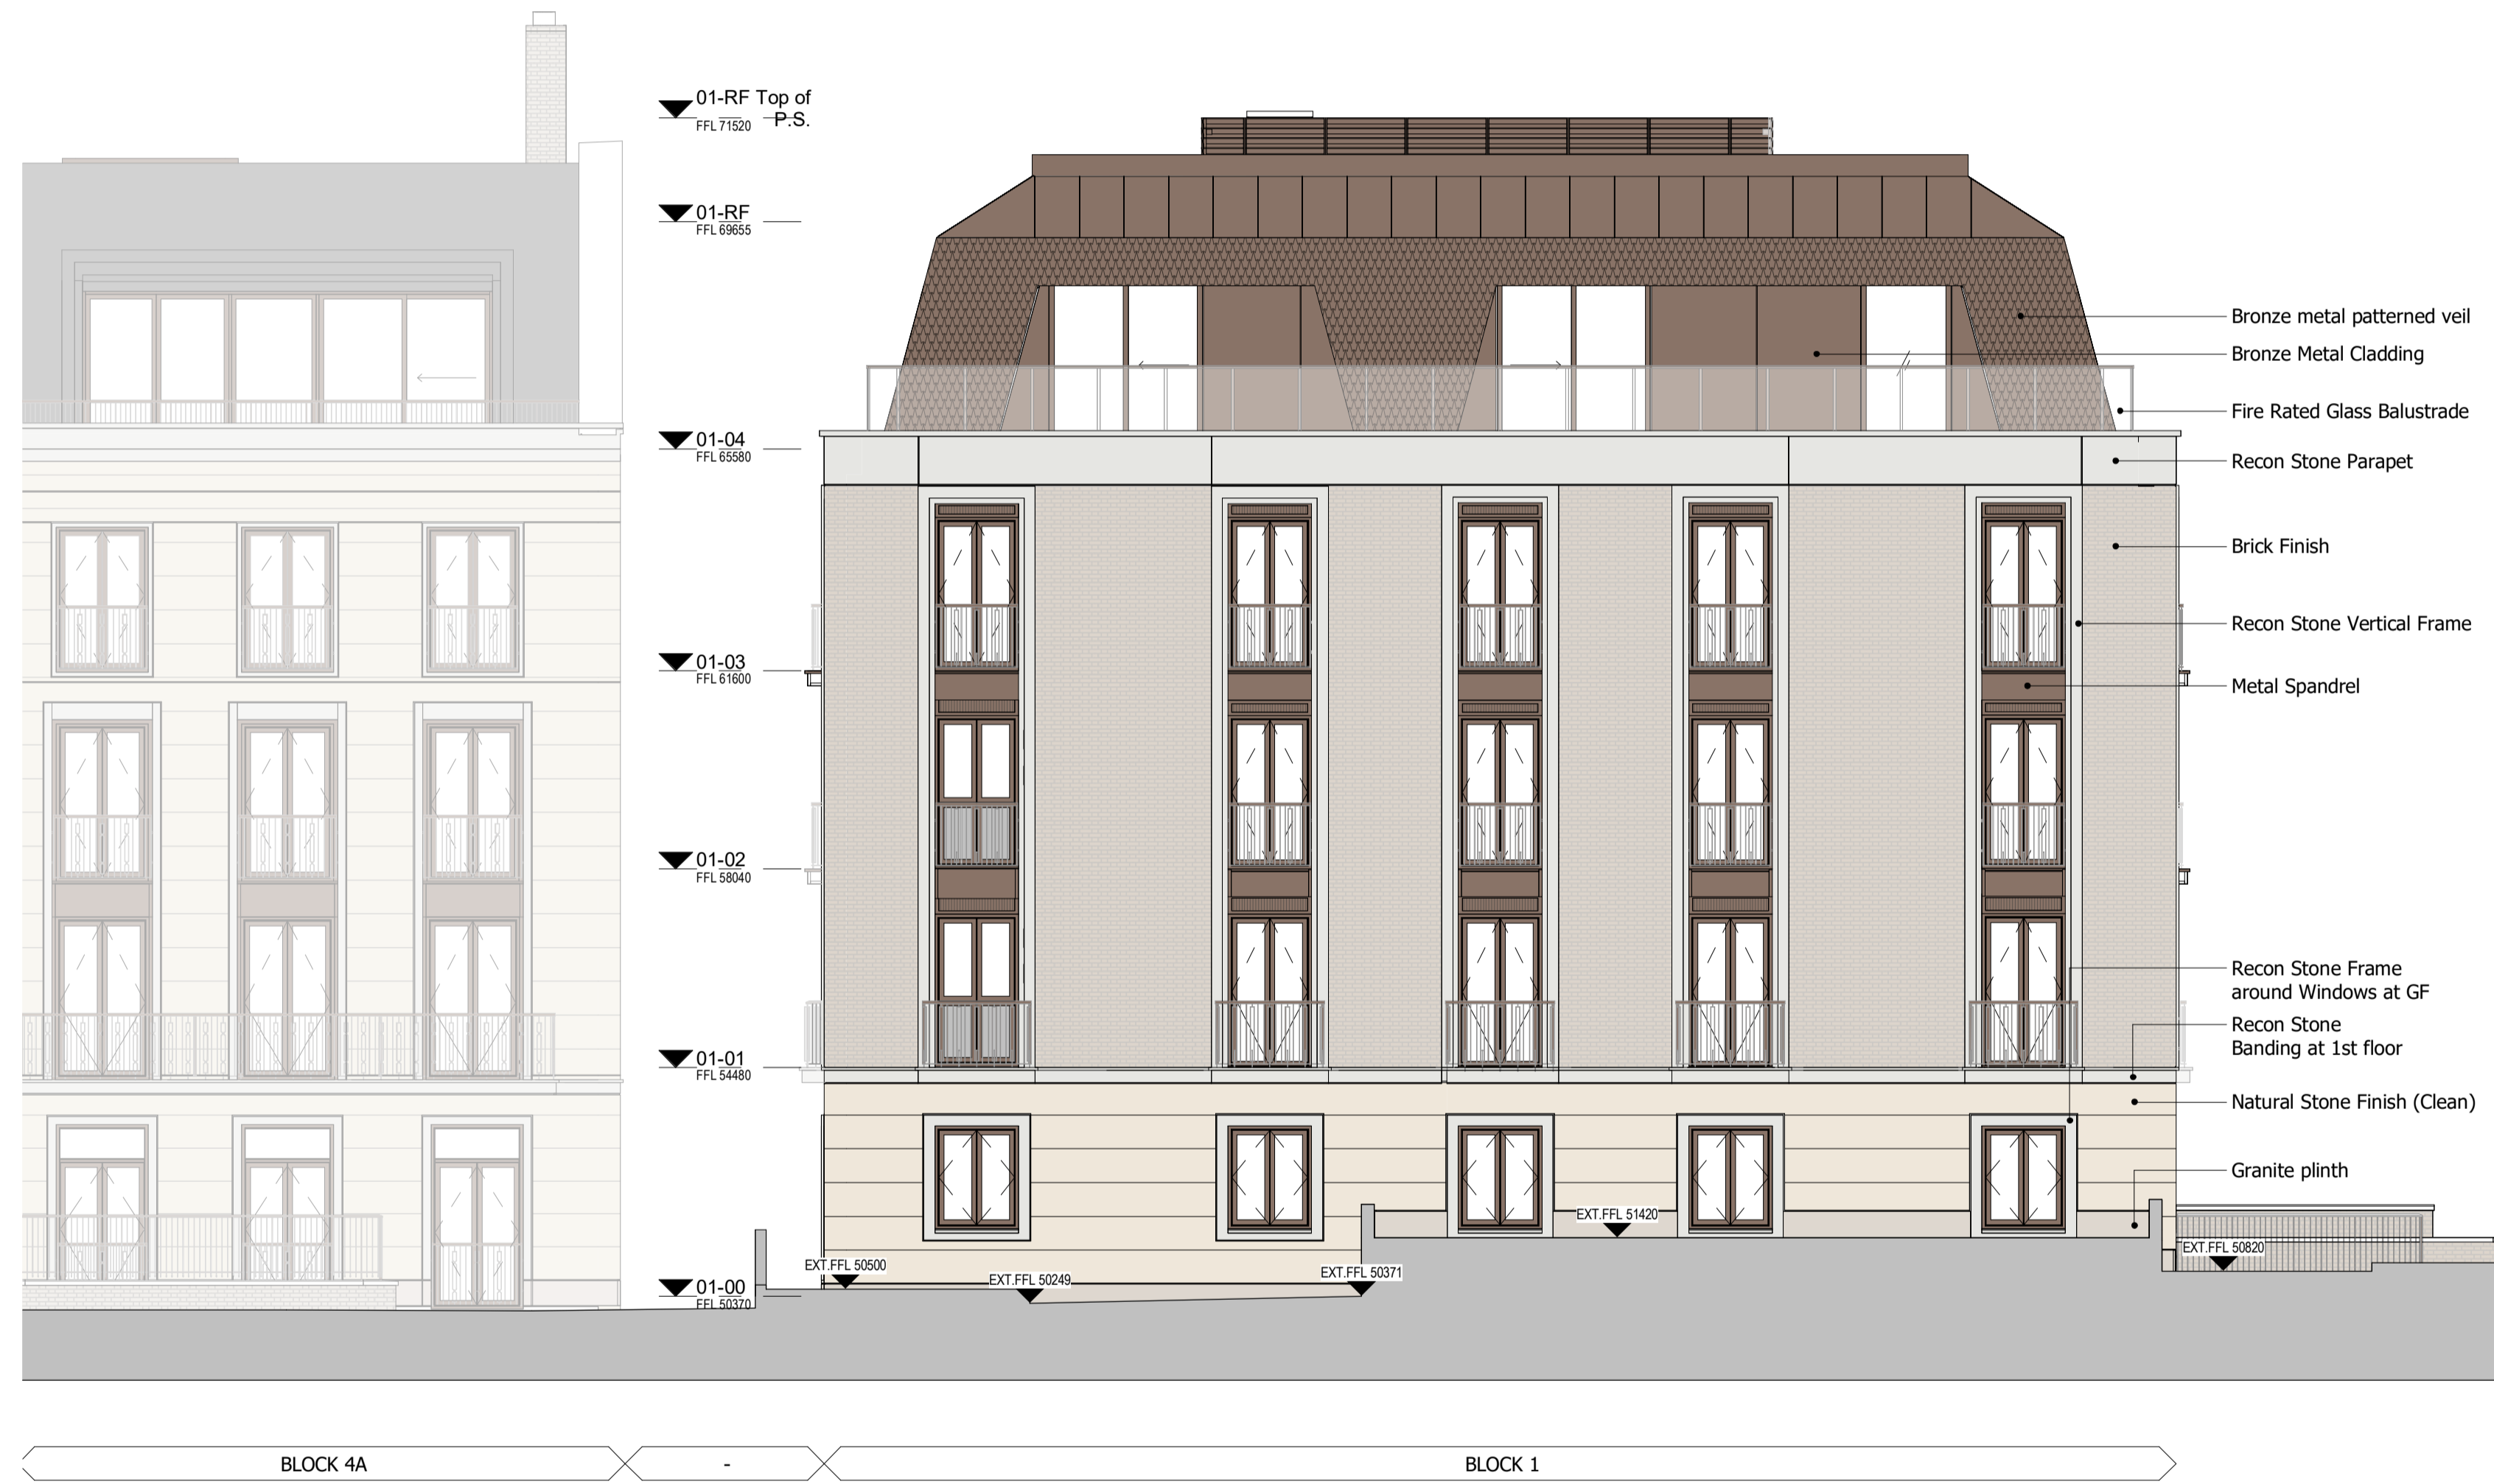

1 Block 1 - North West Elevation
 1:100

EPR ARCHITECTS
 +44 20 7932 7600
 www.epr.co.uk

St John's Wood Square EPR Project No
 11559

Block 01
 Elevation North-West - Finishes

Scale @A1	Purpose of issue	Status code	Revision
1:100	For Information	S2	-

Project Code	Originator	Zone	Level	Type	Rate	Class	Number
SJWS - EPR - 01 - NW - TP - A - 41-1031							