


**NOTES:-**

1. Do not scale for construction purposes. Use figured dimensions only.
2. This drawing to be read in conjunction with all other relevant Marshall Technical Services' drawings and specifications. All discrepancies to be reported to MTS prior to fabrication and commencement on site.
3. All dimensions in mm, levels in m.

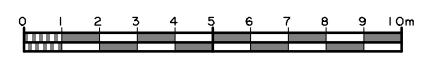

**Preliminary**

**MTS**  
 Marshall Technical Services  
 26, Hickling Drive, Bury St Edmunds,  
 Suffolk, IP33 2PU  
 Tel: 01284 766715

Job: Annex  
 4, Beeler Close  
 Scorborough  
 Driffeld  
 Yorks YO25 9BA

Title: Existing and Proposed Block Plan

Scale: 1:200 Drawn: xxx Date: xxx  
 @A3

Drg No: 2108/02 Rev: B