
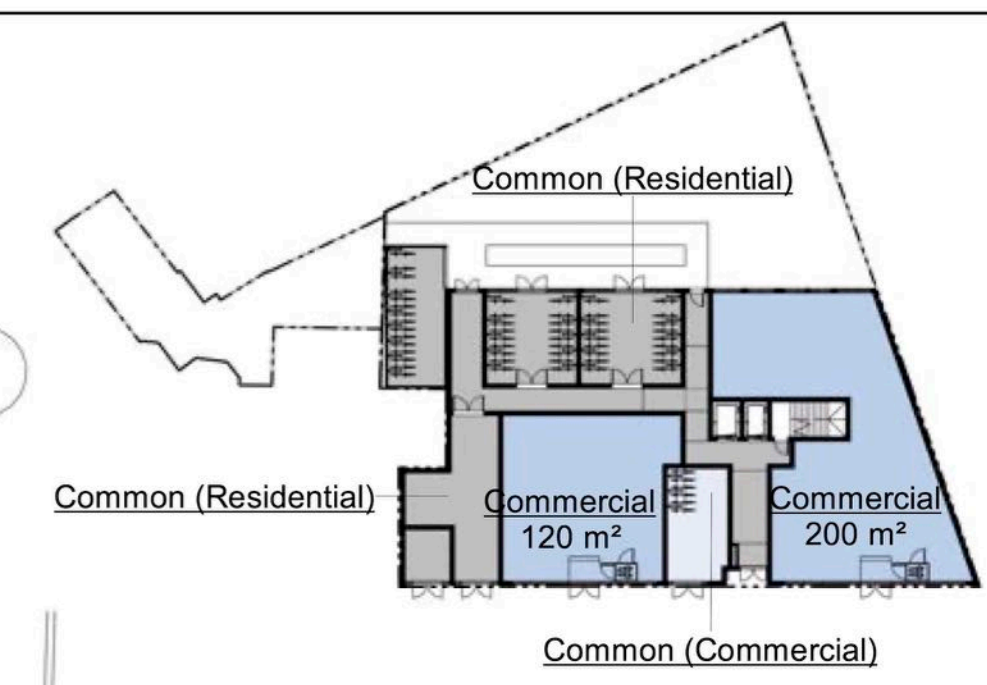


1 Proposed Site Block Plan
1 : 200


PROJECT TITLE	OPTION #	SCALE	1 : 200	DRAWING TITLE	REV.	DATE	DETAIL	LINE SCALE
1A Brighton Road	3	SHEET SIZE	A2	Proposed Site Block Plan	A	11.02.2024	New 5 Storey Scheme	0 1 m 5 m
LOCATION	OPTION DETAIL	DATE	28.02.2024	SHEET NO.	B	28.02.2024	Ground Floor and Elevation Revisions	
1A Brighton Rd, South Croydon CR2 6EA, UK	5 Storey Scheme with Commercial G.F.			A103	C			NOTES: All critical dimensions must be checked on site prior to commencement of any works.
					D			

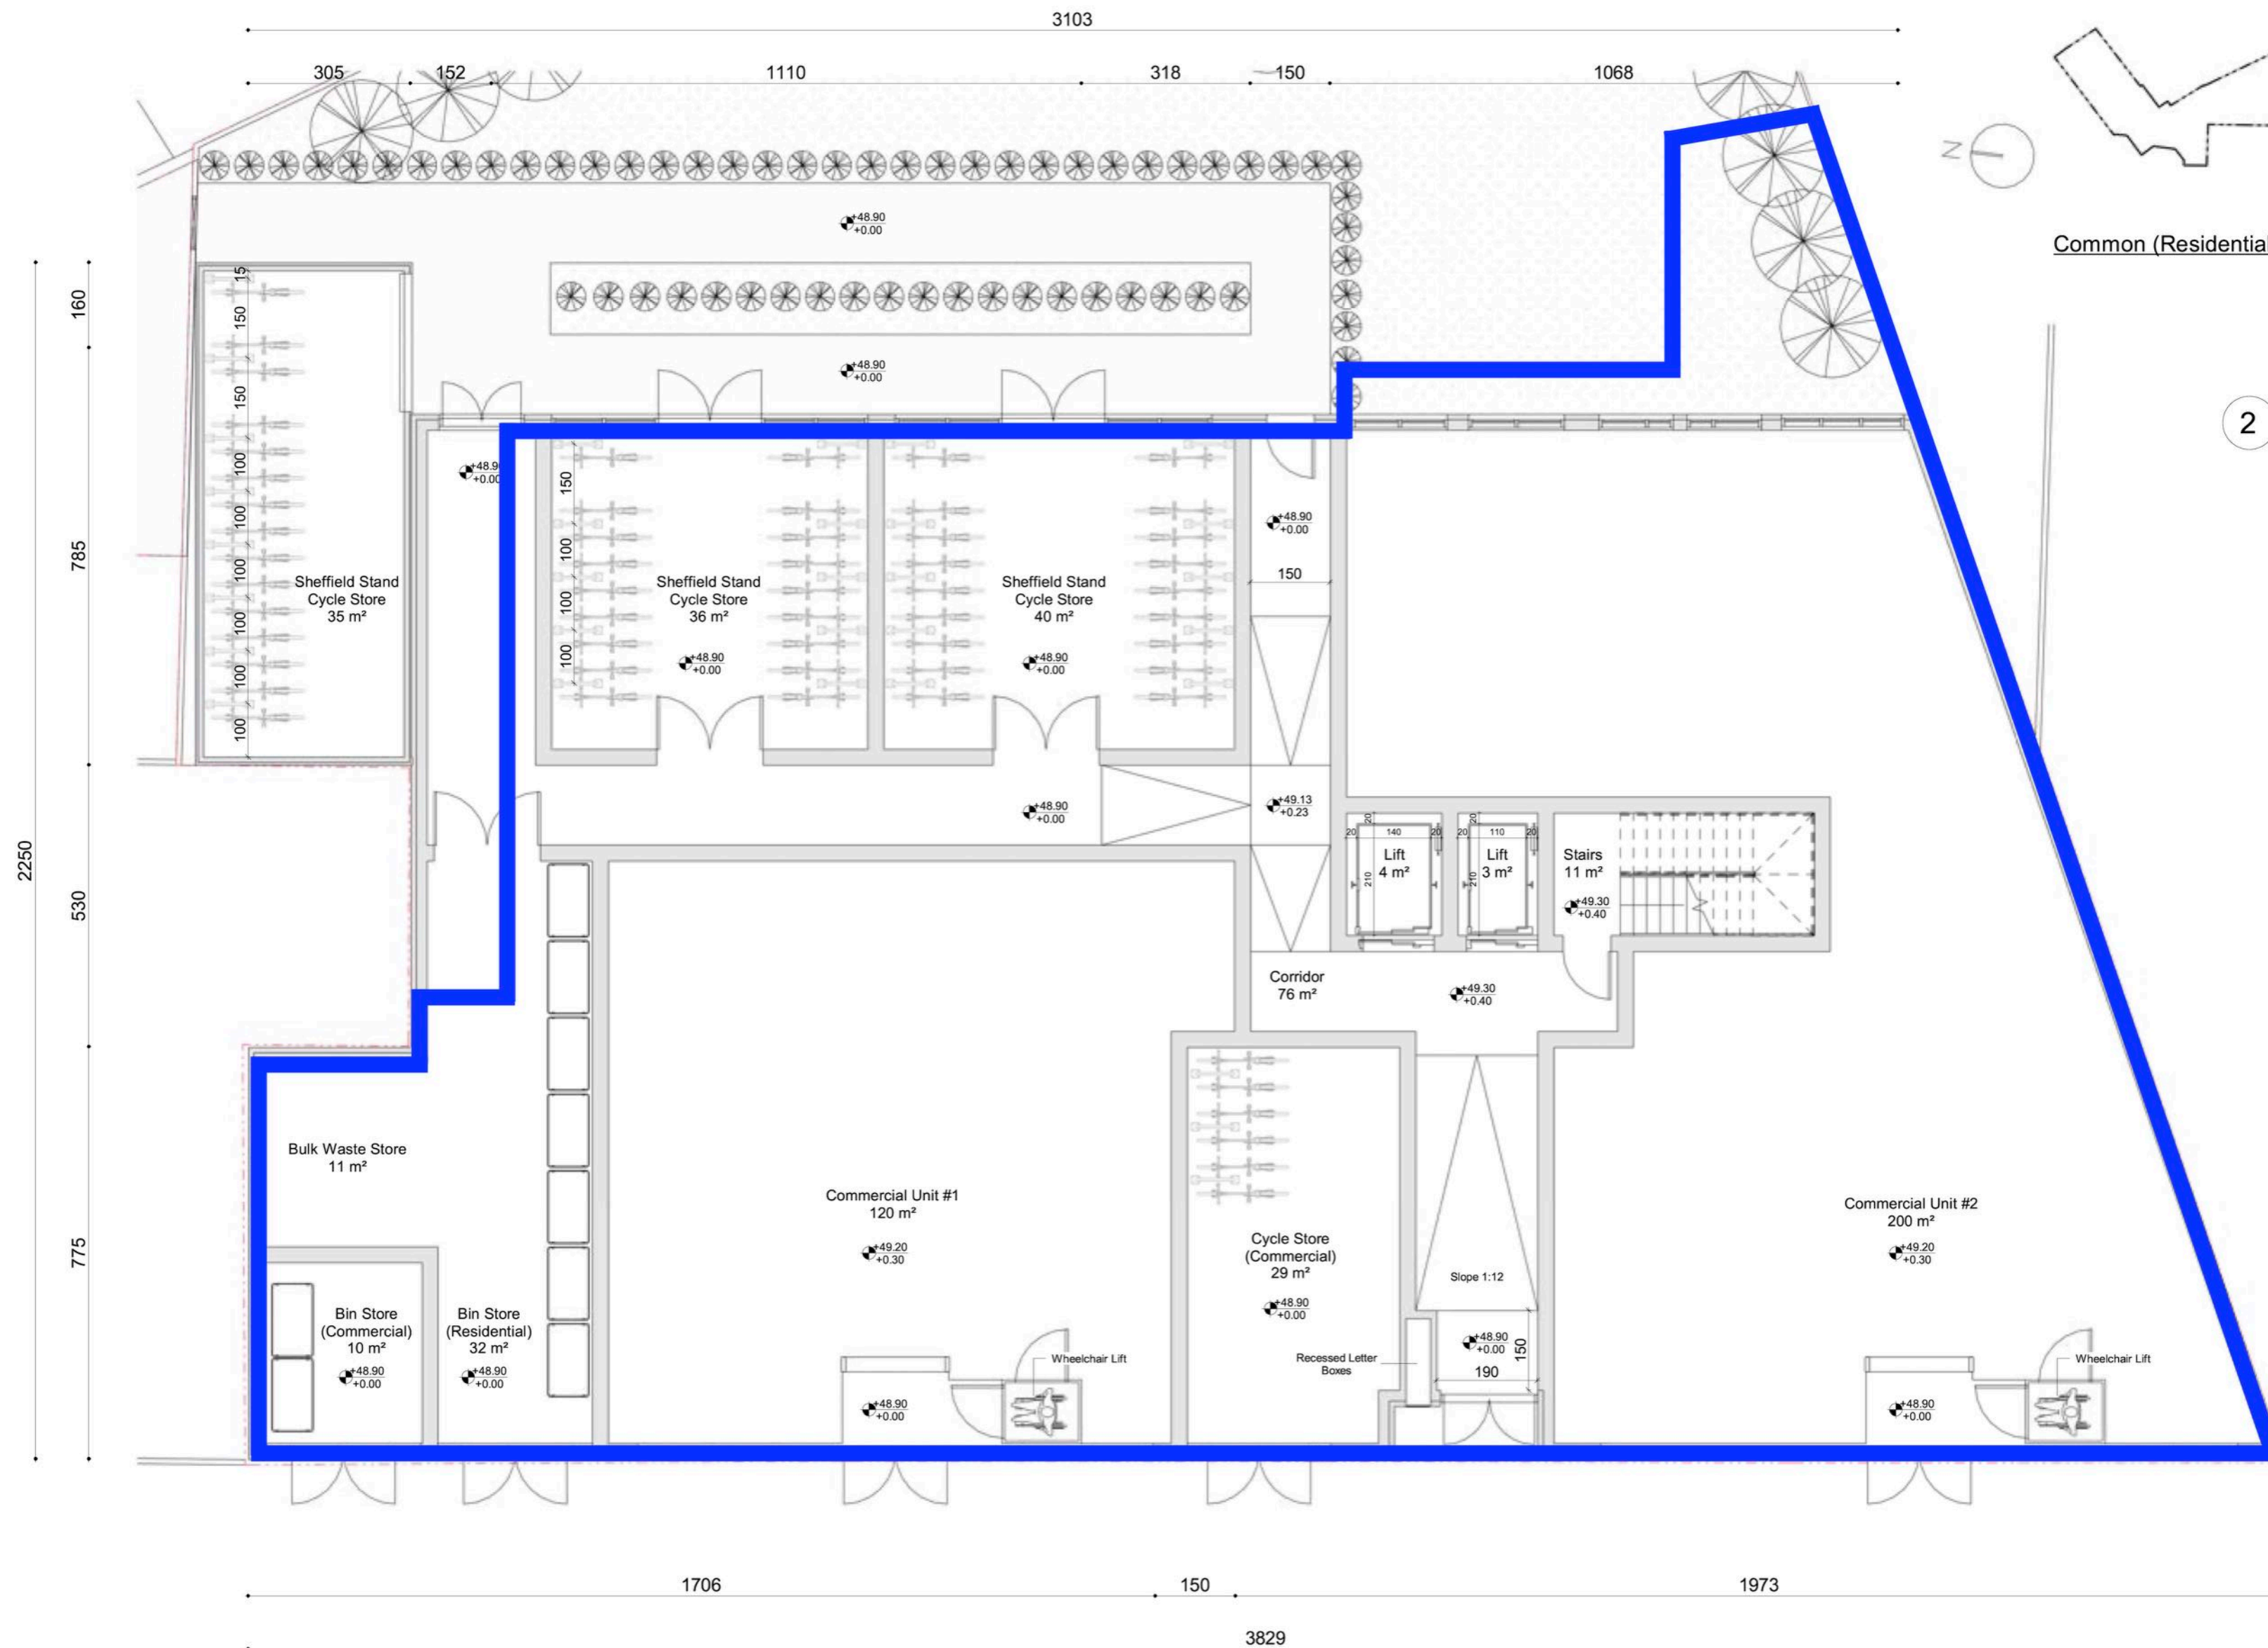

2 Ground Floor Area Plan
1 : 500

1 Proposed Ground Floor Plan
1 : 100

PROJECT TITLE	OPTION #	SCALE	1 : 100	DRAWING TITLE	REV.	DATE	DETAIL	LINE SCALE
1A Brighton Road	3	SHEET SIZE	A2	Proposed Ground Floor Plan	A	11.02.2024	New 5 Storey Scheme	0 1 m 5 m
LOCATION	OPTION DETAIL	DATE	28.02.2024	SHEET NO.	B	28.02.2024	Ground Floor and Elevation Revisions	
1A Brighton Rd, South Croydon CR2 6EA, UK	5 Storey Scheme with Commercial G.F.			A104	C			NOTES: All critical dimensions must be checked on site prior to commencement of any works.
					D			

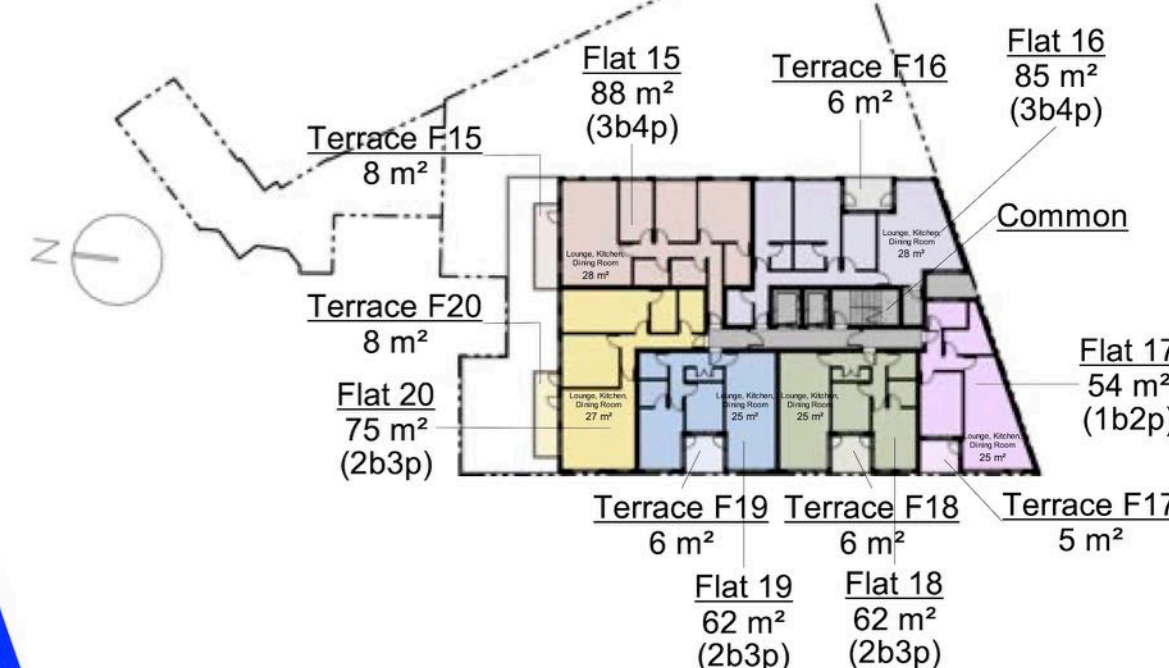

2 Third Floor Area Plan
1 : 500

1 Proposed Third Floor Plan
1 : 100

PROJECT TITLE	OPTION #	SCALE	1 : 100	DRAWING TITLE	REV.	DATE	DETAIL	LINE SCALE
1A Brighton Road	3	SHEET SIZE	A2	Proposed Third Floor Plan	A	11.02.2024	New 5 Storey Scheme	0 1 m 5 m
LOCATION 1A Brighton Rd, South Croydon CR2 6EA, UK	OPTION DETAIL 5 Storey Scheme with Commercial G.F.	DATE	28.02.2024	SHEET NO. A107	B	28.02.2024	Ground Floor and Elevation Revisions	
								NOTES: All critical dimensions must be checked on site prior to commencement of any works.

