


2 First Floor Area Plan
1 : 500

1 Proposed First Floor Plan
1 : 100


PROJECT TITLE	OPTION #	SCALE	1 : 100	DRAWING TITLE	REV.	DATE	DETAIL	LINE SCALE
1A Brighton Road	3	SHEET SIZE	A2	Proposed First Floor Plan	A	11.02.2024	New 5 Storey Scheme	0 1 m 5 m
LOCATION	OPTION DETAIL	DATE	11.02.2024	SHEET NO.	B			NOTES: All critical dimensions must be checked on site prior to commencement of any works.
1A Brighton Rd, South Croydon CR2 6EA, UK	5 Storey Scheme with Commercial G.F.			A105	C			
					D			

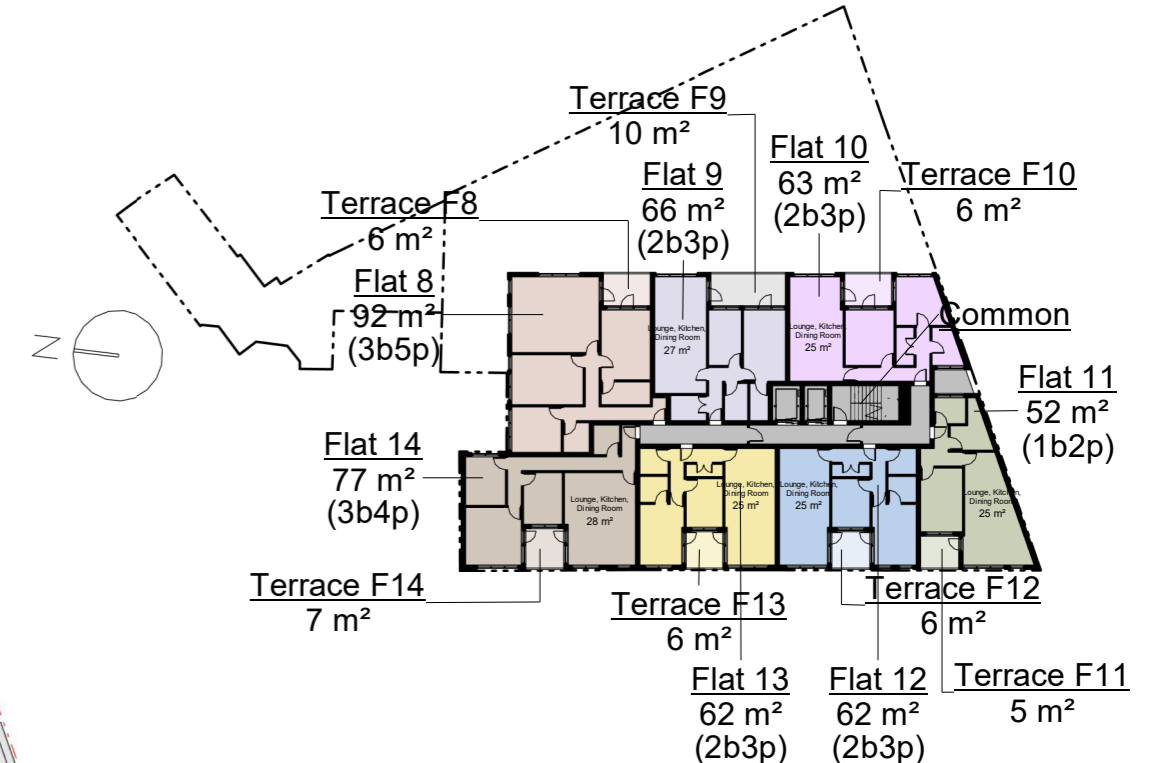

2 Second Floor Area Plan
1 : 500

1 Proposed Second Floor Plan
1 : 100

PROJECT TITLE	OPTION #	SCALE	1 : 100	DRAWING TITLE	REV.	DATE	DETAIL	LINE SCALE
1A Brighton Road	3	SHEET SIZE	A2	Proposed Second Floor Plan	A	11.02.2024	New 5 Storey Scheme	0 1 m 5 m
LOCATION 1A Brighton Rd, South Croydon CR2 6EA, UK	OPTION DETAIL 5 Storey Scheme with Commercial G.F.	DATE	11.02.2024	SHEET NO. A106	B			NOTES: All critical dimensions must be checked on site prior to commencement of any works.
					C			
					D			


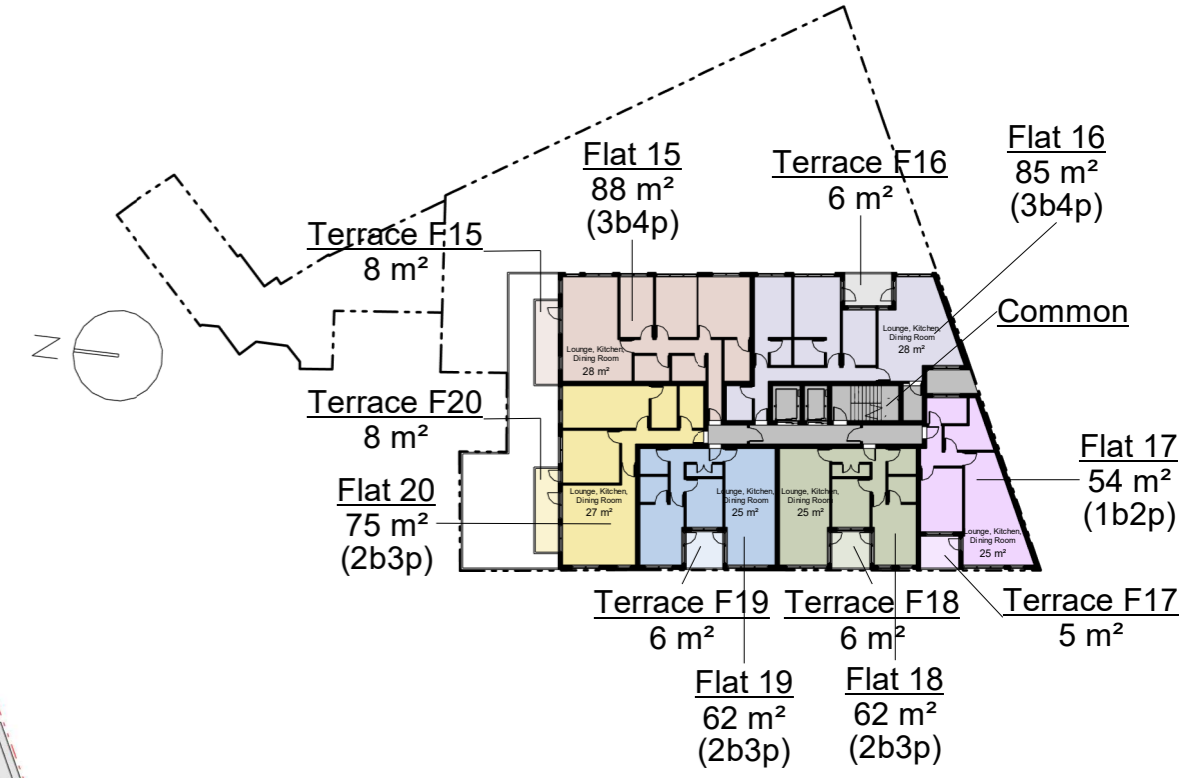


2 Third Floor Area Plan
1 : 500

1 Proposed Third Floor Plan
1 : 100

PROJECT TITLE	OPTION #	SCALE	1 : 100	DRAWING TITLE	REV.	DATE	DETAIL	LINE SCALE
1A Brighton Road	3	SHEET SIZE	A2	Proposed Third Floor Plan	A	11.02.2024	New 5 Storey Scheme	0 1 m 5 m
LOCATION	OPTION DETAIL	DATE	11.02.2024	SHEET NO.	B			NOTES: All critical dimensions must be checked on site prior to commencement of any works.
1A Brighton Rd, South Croydon CR2 6EA, UK	5 Storey Scheme with Commercial G.F.			A107	C			
					D			

1965
1965

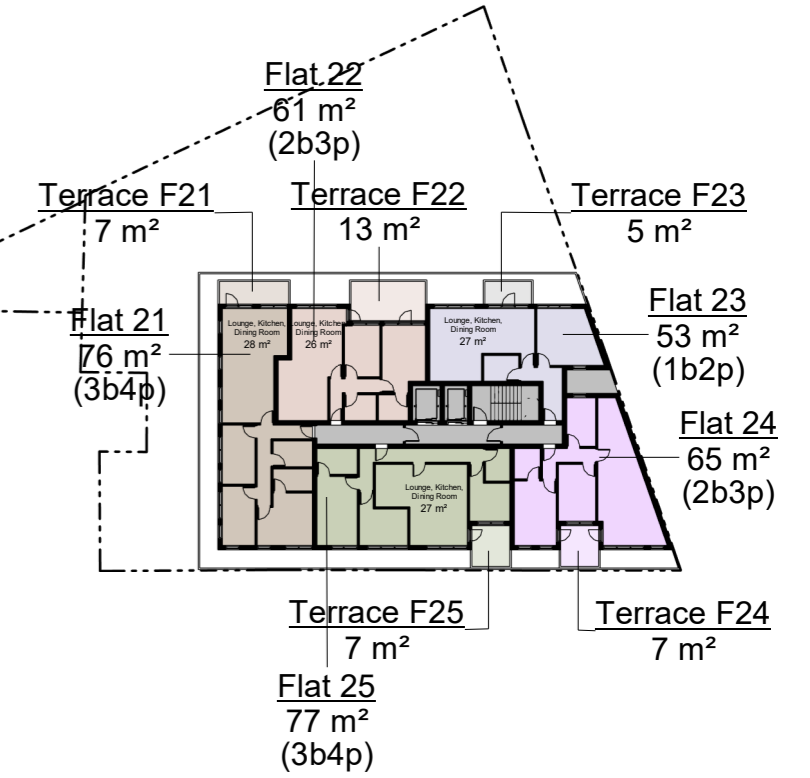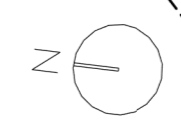

2 Fourth Floor Area Plan
1 : 500

1 Proposed Fourth Floor Plan
1 : 100

PROJECT TITLE	OPTION #	SCALE	1 : 100	DRAWING TITLE	REV.	DATE	DETAIL	LINE SCALE
1A Brighton Road	3	SHEET SIZE	A2	Proposed Fourth Floor Plan	A	11.02.2024	New 5 Storey Scheme	0 1 m 5 m
LOCATION	OPTION DETAIL	DATE	11.02.2024	SHEET NO.	B			NOTES: All critical dimensions must be checked on site prior to commencement of any works.
1A Brighton Rd, South Croydon CR2 6EA, UK	5 Storey Scheme with Commercial G.F.			A108	C			
					D			