




PROPOSED MATERIALS TO MATCH
 ROOF: BROWN DOUBLE ROMAN
 CONCRETE ROOF TILES
 WALLS: RED FACING BRICK AND
 BROWN WALL HUNG TILES TO
 DORMER

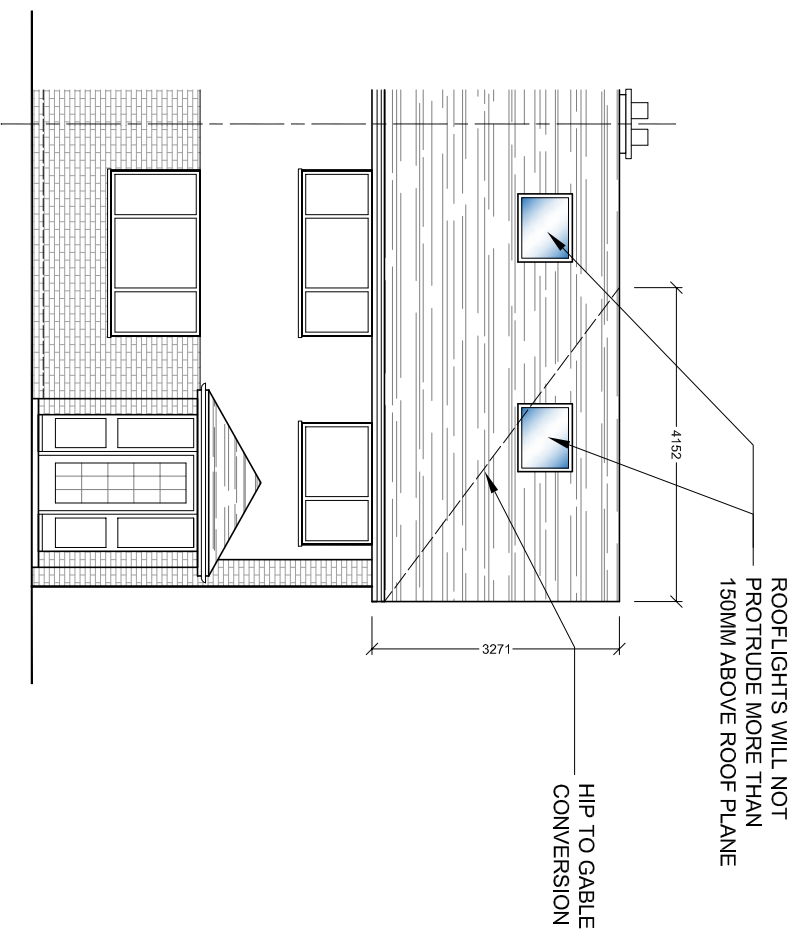


NORTH ELEVATION

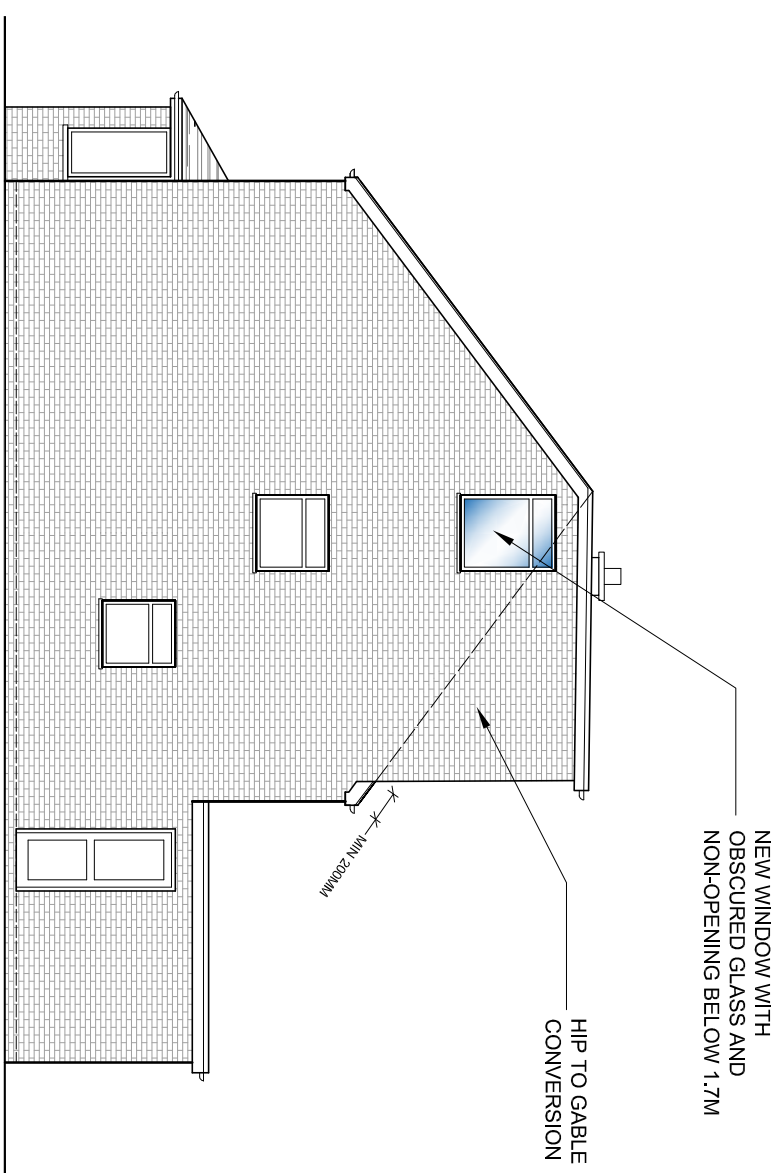

WEST ELEVATION

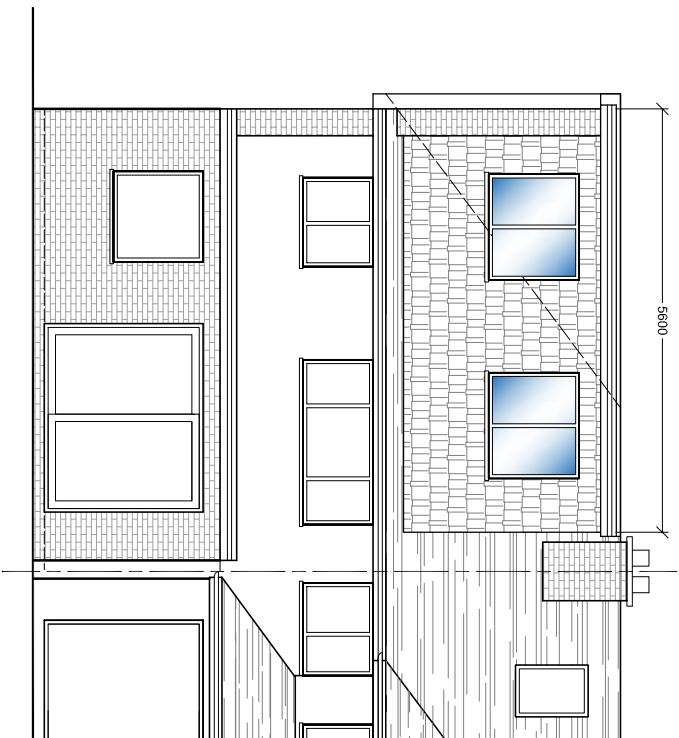

SOUTH ELEVATION

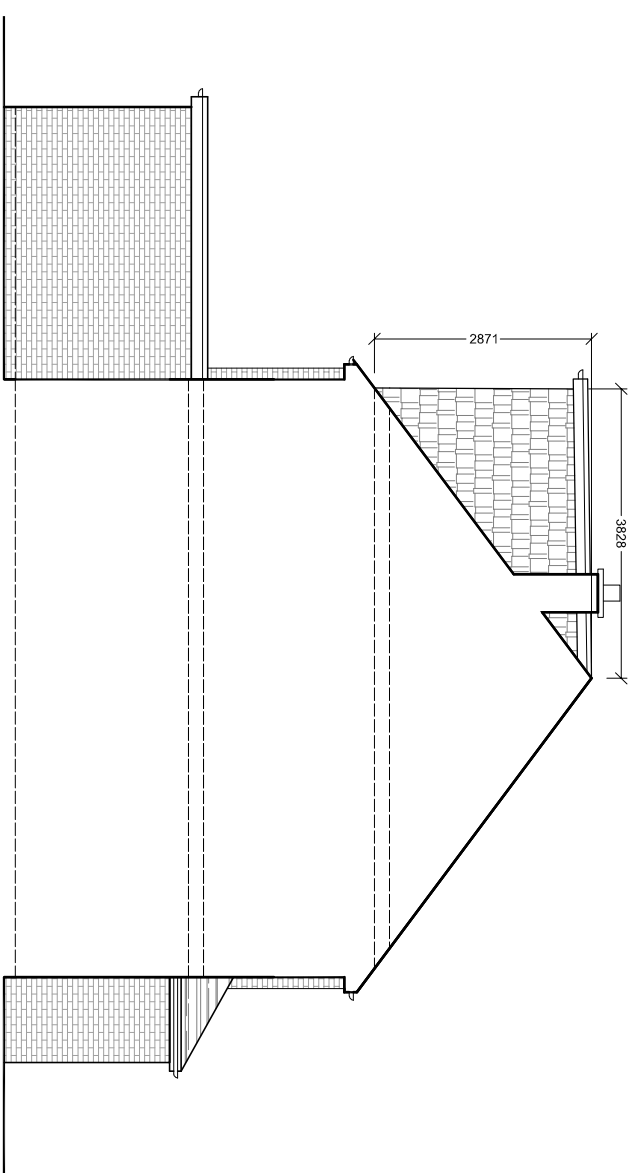

EAST ELEVATION



APPLICANTS DETAILS	APR 2024	B
PROPOSED LAYOUT	APR 2024	A
AMENDMENTS	DATE	REV.

Dimensions, areas and levels shown are only approximate and subject to site survey. All measurements are to be finished and clear. Figures are rounded to the nearest millimetre. All drawings are to be printed on A3 paper. The drawings are to be used for information only. The drawings are not to be used for construction. The drawings are not to be used for any other purpose. 



bernard murray design
 chartered architect

WWW.BMURRAYDESIGN.CO.UK
 13 MERRYFIELDS, UXBRIDGE, MIDDLESEX UB82BT
 TEL: 07988 477714 EMAIL: BMURRAYDESIGN@MURRAYDESIGN.CO.UK

PROJECT
 183 CLARE ROAD
 MAIDENHEAD
 SL6 4DL

CLIENT
 PAWANDEEP & HELEN CHEEMA

DRAWING
 PROPOSED ELEVATIONS
 LOFT EXTENSION

SCALE	1:100 @ A3	DRAWING NUMBER	REV.
DATE	MAR 2024	1210-8	B
DRAWN	BM		