


- NOTES:**
1. Garage - pitched roof clad in red tiles
 2. Pitched roof clad in red tiles
 3. Existing photo voltaic panel
 4. Brick chimney stacks

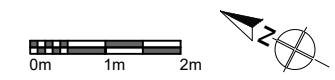

EXISTING ROOF PLAN
scale: 1:100 @ A3

| | | | |
|--|--|--|--|
| Planning | | Client Mr P. Bowers | |
| studio act RIBA CHARTERED PRACTICE studioact.co.uk info@studioact.co.uk <small>All drawings within this package are the property of Studio Act and are not to be copied or disclosed with any third party except with the written approval of Studio Act. Do not scale from these drawings. All dimensions are to be checked on site. All areas are approximate and should not be used for sales purposes. All drawings are to be read in conjunction with all other relevant consultants and/or specialists drawings or documents. Inconsistencies, omissions or errors found within/between the documents are to be notified immediately to Studio Act.</small> | | Job 5 Woodcote Place, Ascot, SL5 7JT | |
| | | Drawing title Existing Roof Plan | |
| Scale 1:100 @A3 | | Date 15.04.24 | |
| Drawn by AH | | Checked by CW | |
| Drawing No. 5WP_EX_04 | | Revision - | |