



Stable Roof Plan indicating 14 solar PV panels on South Facing Roof.

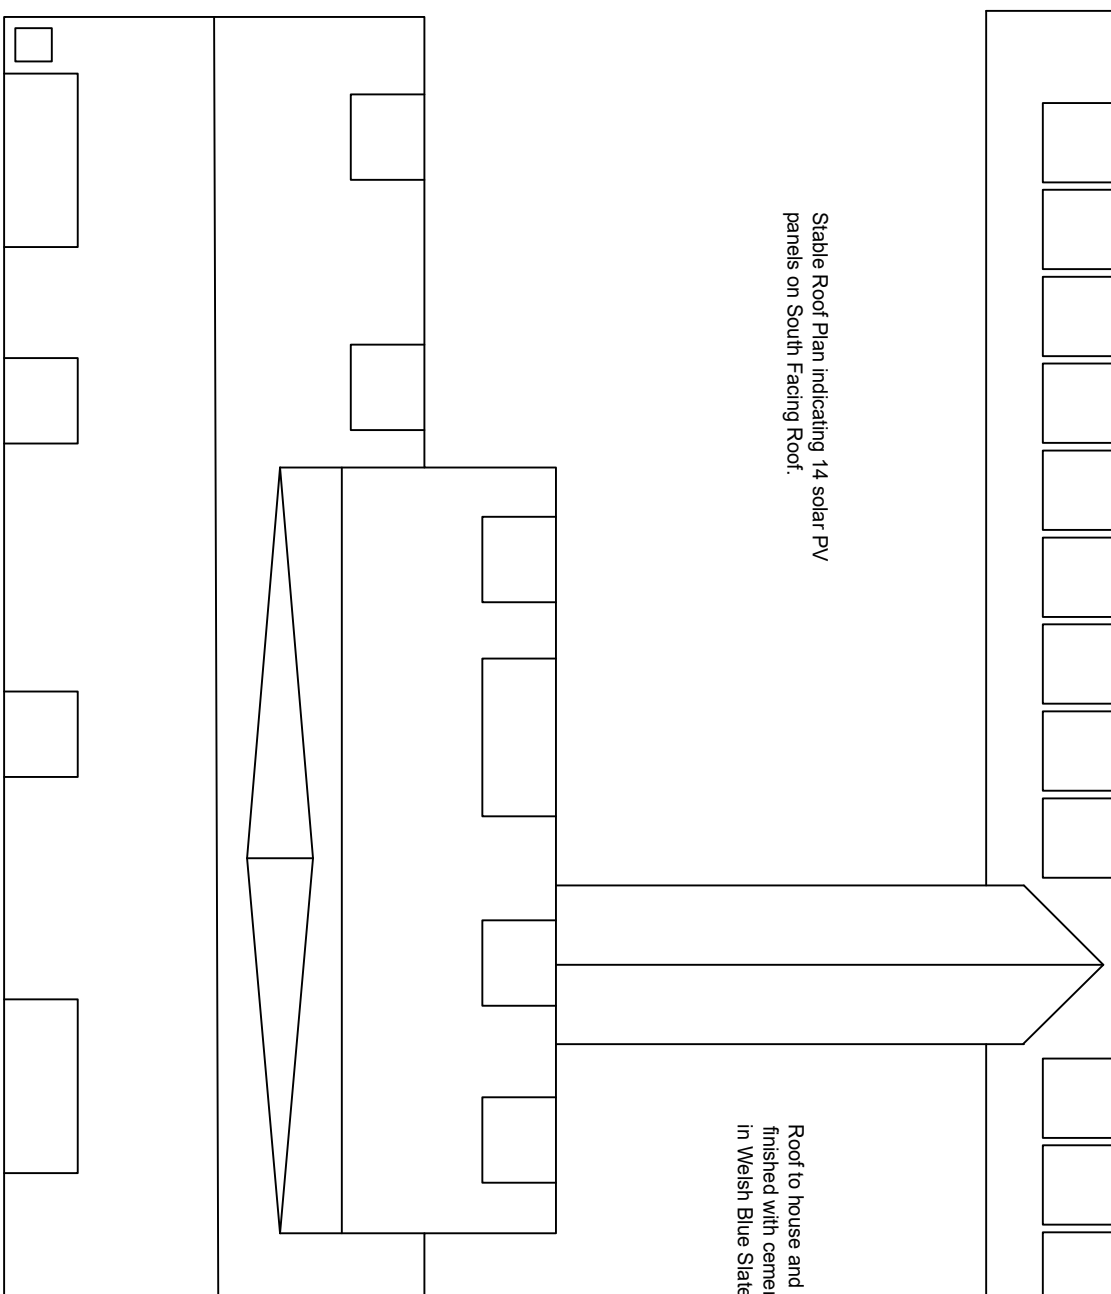


House Roof Plan

Roof to house and link to be finished with cementitious slates in Welsh Blue Slate colour.

Dormer roofs to be finished in lead grey single ply membrane

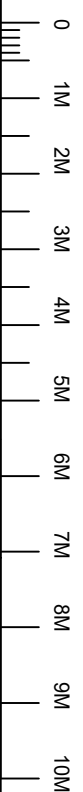

REV	BRIEF DETAILS	DATE
A	Section 73 Application	22-04-2024

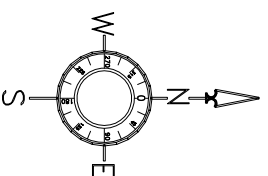

This drawing is the copyright of Patrick Howard Design Associates and may not be reproduced in whole or part without written permission.  
Contractors must verify all dimensions on site before setting out, commencing work or making any shop drawings & must not scale copies without verifications.  
Copyright (C)

**P.H.D. ASSOCIATES**  
ARCHITECTURE  
SURVEYING  
TOWN PLANNING

BRAEMAR HOUSE  
WATER LANE  
STANSTED, ESSEX  
CM24 8BJ

TEL: 01279 817342  
EMAIL: INFO@PHDASSOCIATES.CO.UK

Project  
Beechwood House  
Thorley Lane East  
Bishop's Stortford CM23 4BH

Drawing  
Roof Plan  
As Proposed

Date  
27-03-24

Drawn By  
SPHD

Scale  
1-100 at A3

Drawing Number  
2402-PL-S73-401

A