


SECTION A-A

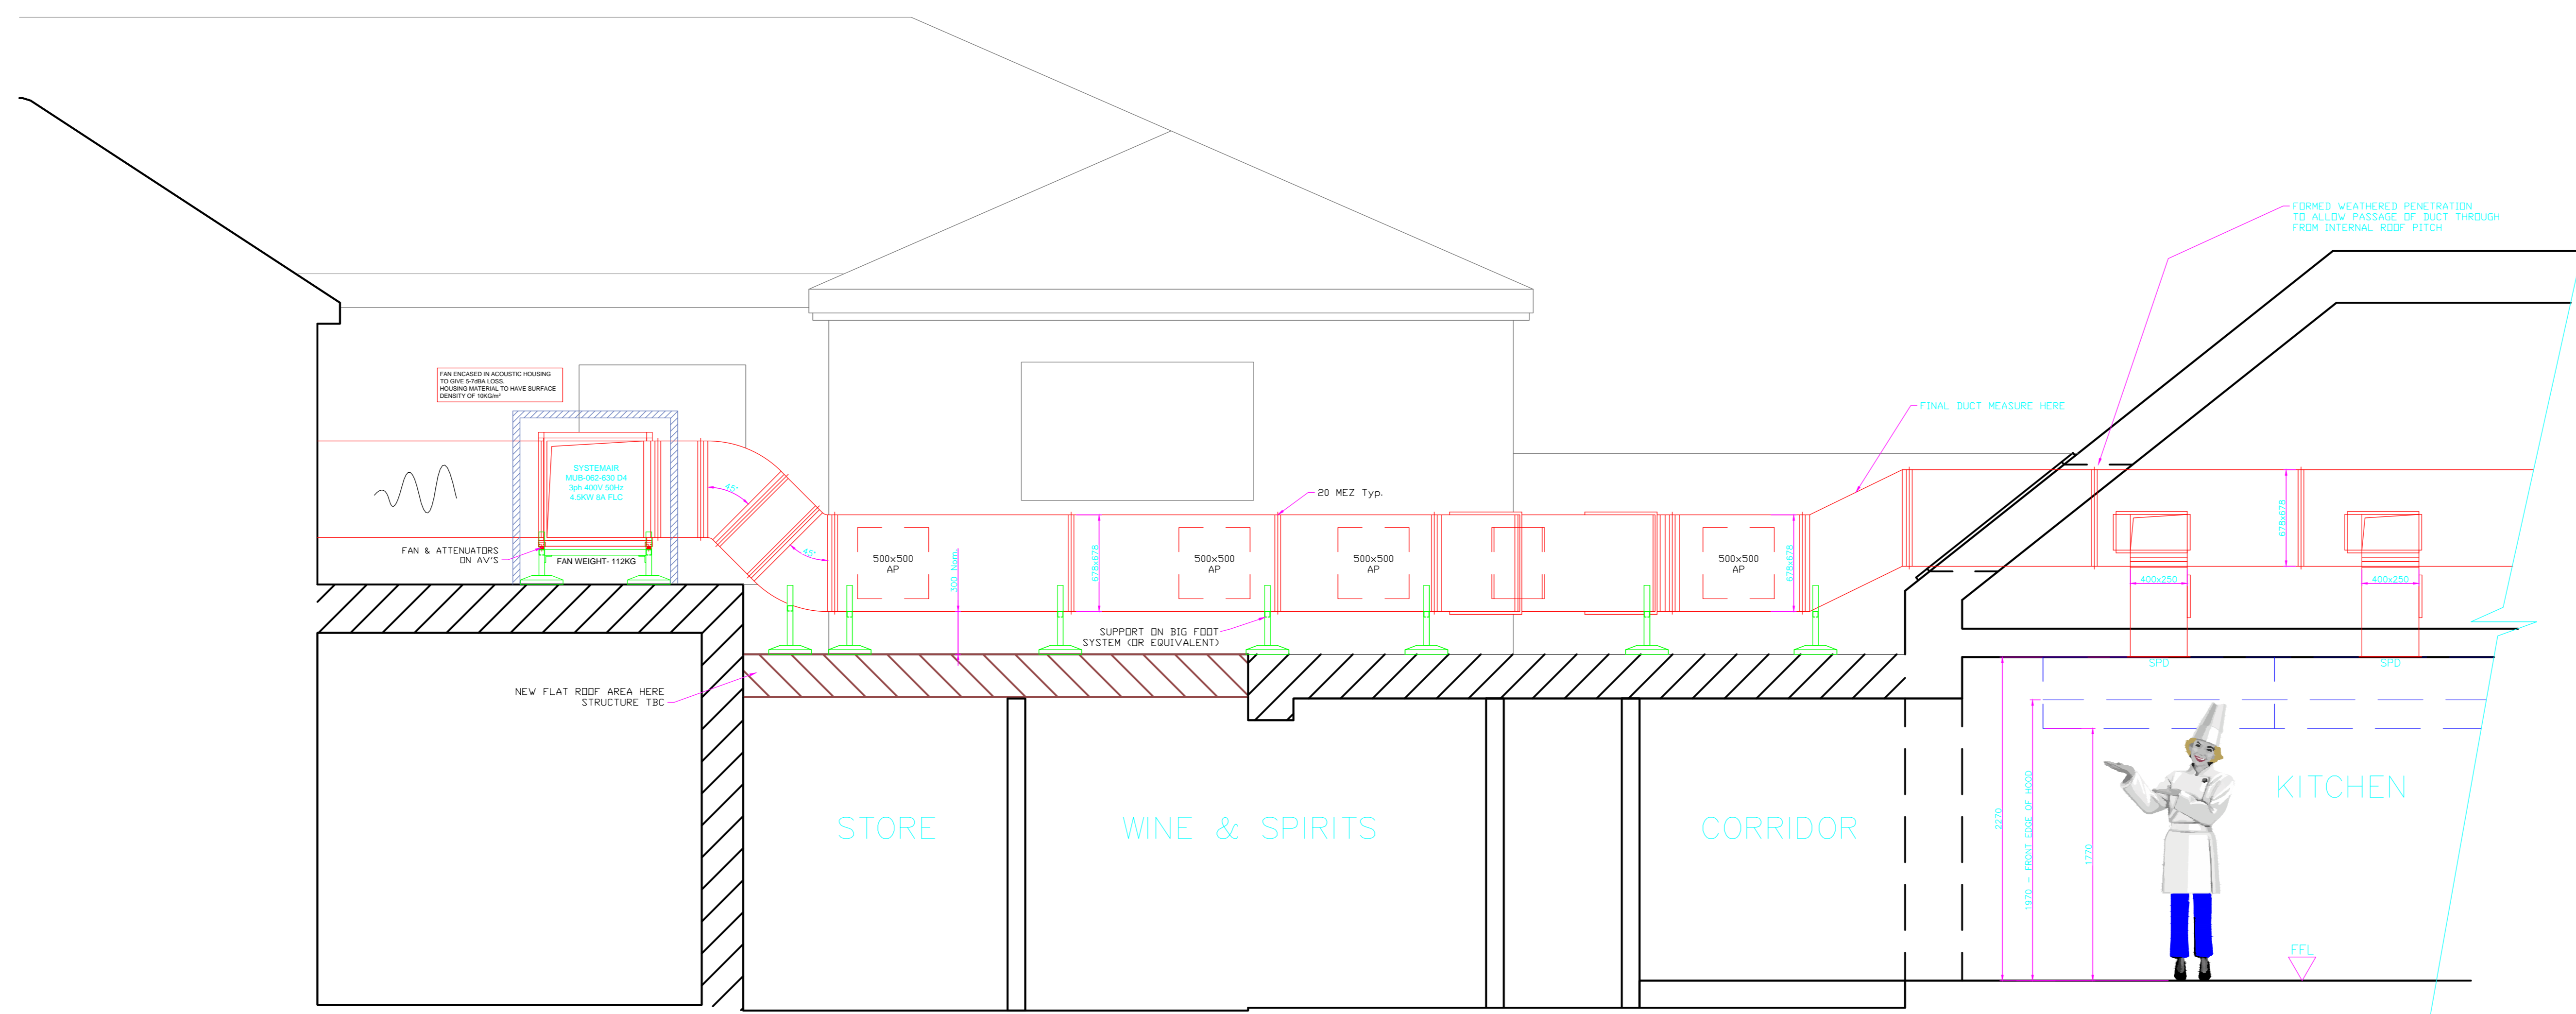

SECTION B-B

REV. AMENDMENTS DATE



PROJECT: THE PARROT - SHALFORD
 Drwg: KITCHEN VENTILATION PROPOSAL
 Title: SECTIONAL VIEWS 1
 Drwg No.: KVSD - 103- 002

Drawn By	DATE	SCALES
DH	16-04-24	1:25 @ A0

Do not scale off this drawing. Check all dimensions on site
 0mm 10mm 100mm
 Original Scale 1:1