








LEGEND: TREE PROTECTION TO BS 5837:2012


-  TREE PROTECTION FENCE: to be constructed in accordance with Figure 2, BS5837 prior to commencement.
-  CONSTRUCTION EXCLUSION ZONE: to be protected from construction in accordance with BS5837.
-  DEMOLISHED BUILDING FOOTPRINT
-  EXISTING HARD SURFACING
-  TREES TO BE RETAINED: with root protection zone illustrated.
-  TREE REMOVAL: trees to be removed to enable construction.





This drawing and the design it depicts are copyright and may not be copied or reproduced without written permission from Beo Landscape Design Ltd. No liability will be accepted for amendments made by others. This drawing is to be read in conjunction with the landscape specification and other relevant drawings.
 Contains Ordnance Survey Data © Crown Copyright and Database Right 2023. © Crown Copyright. All rights reserved 100018738.
 Refer any query to office of originator.

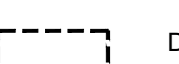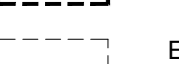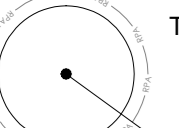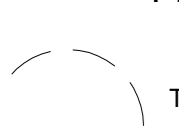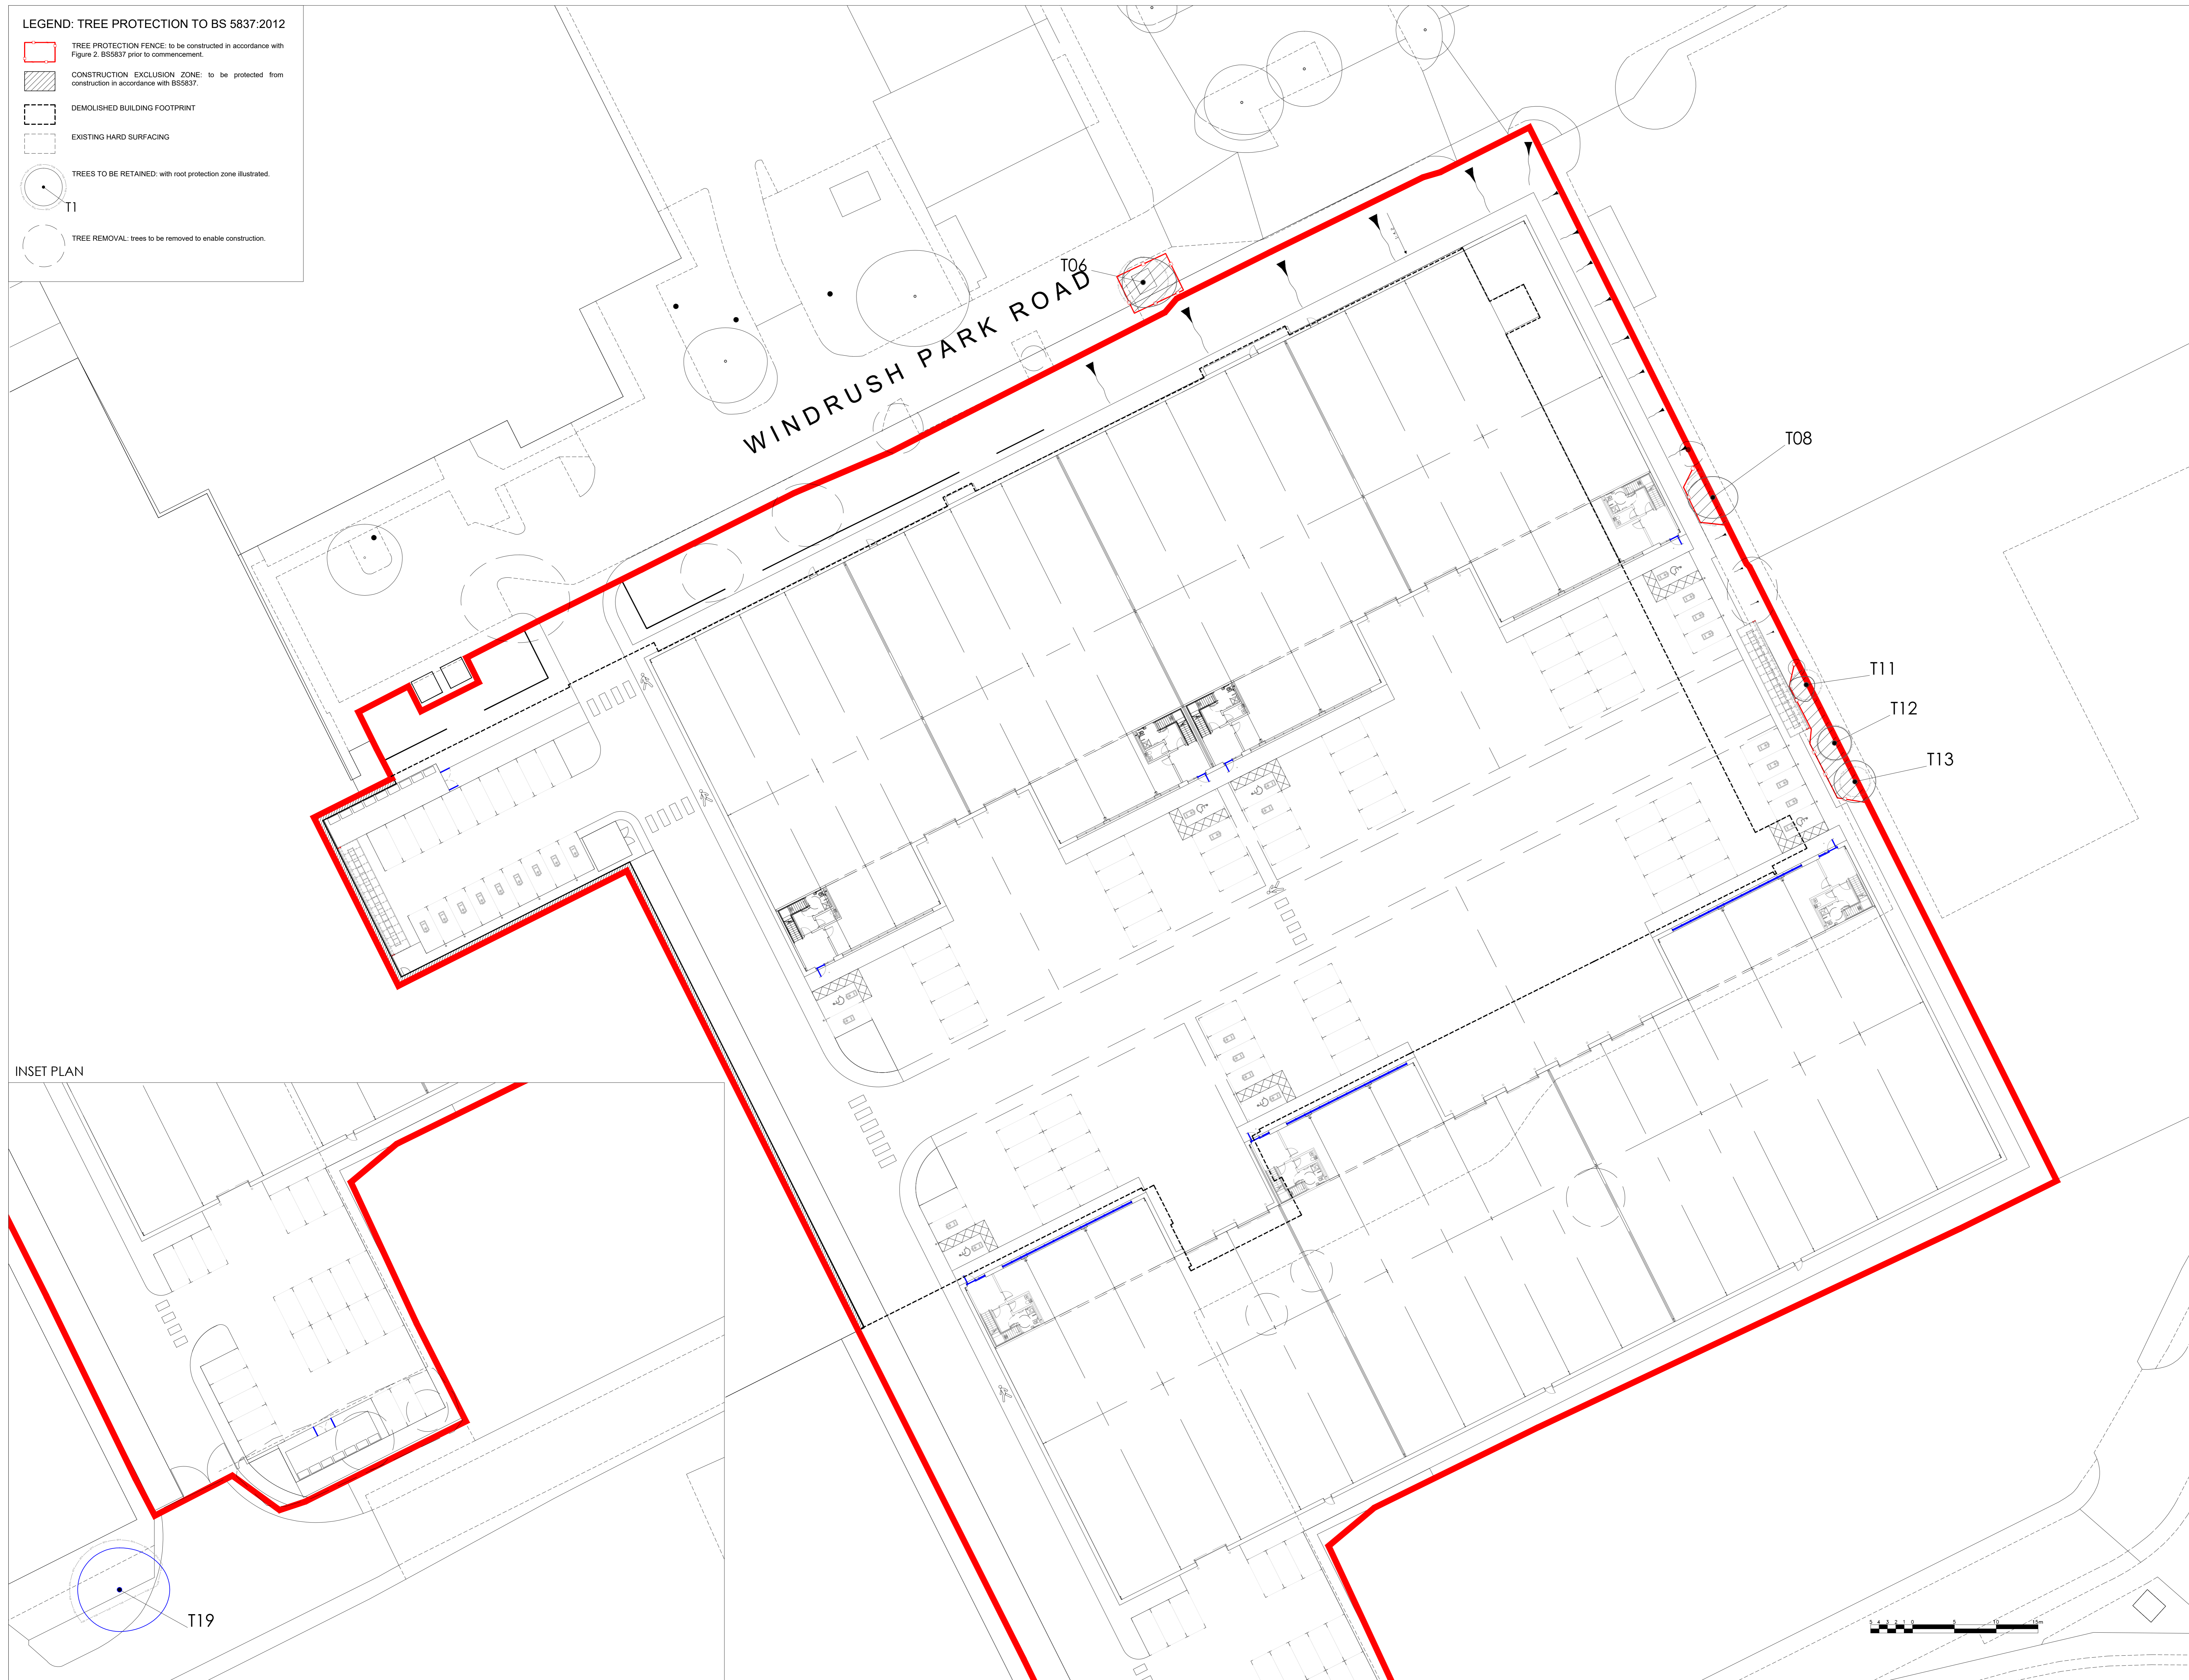rev	date	amendments	alt
A	06/03/2024	Layout amended.	E.H

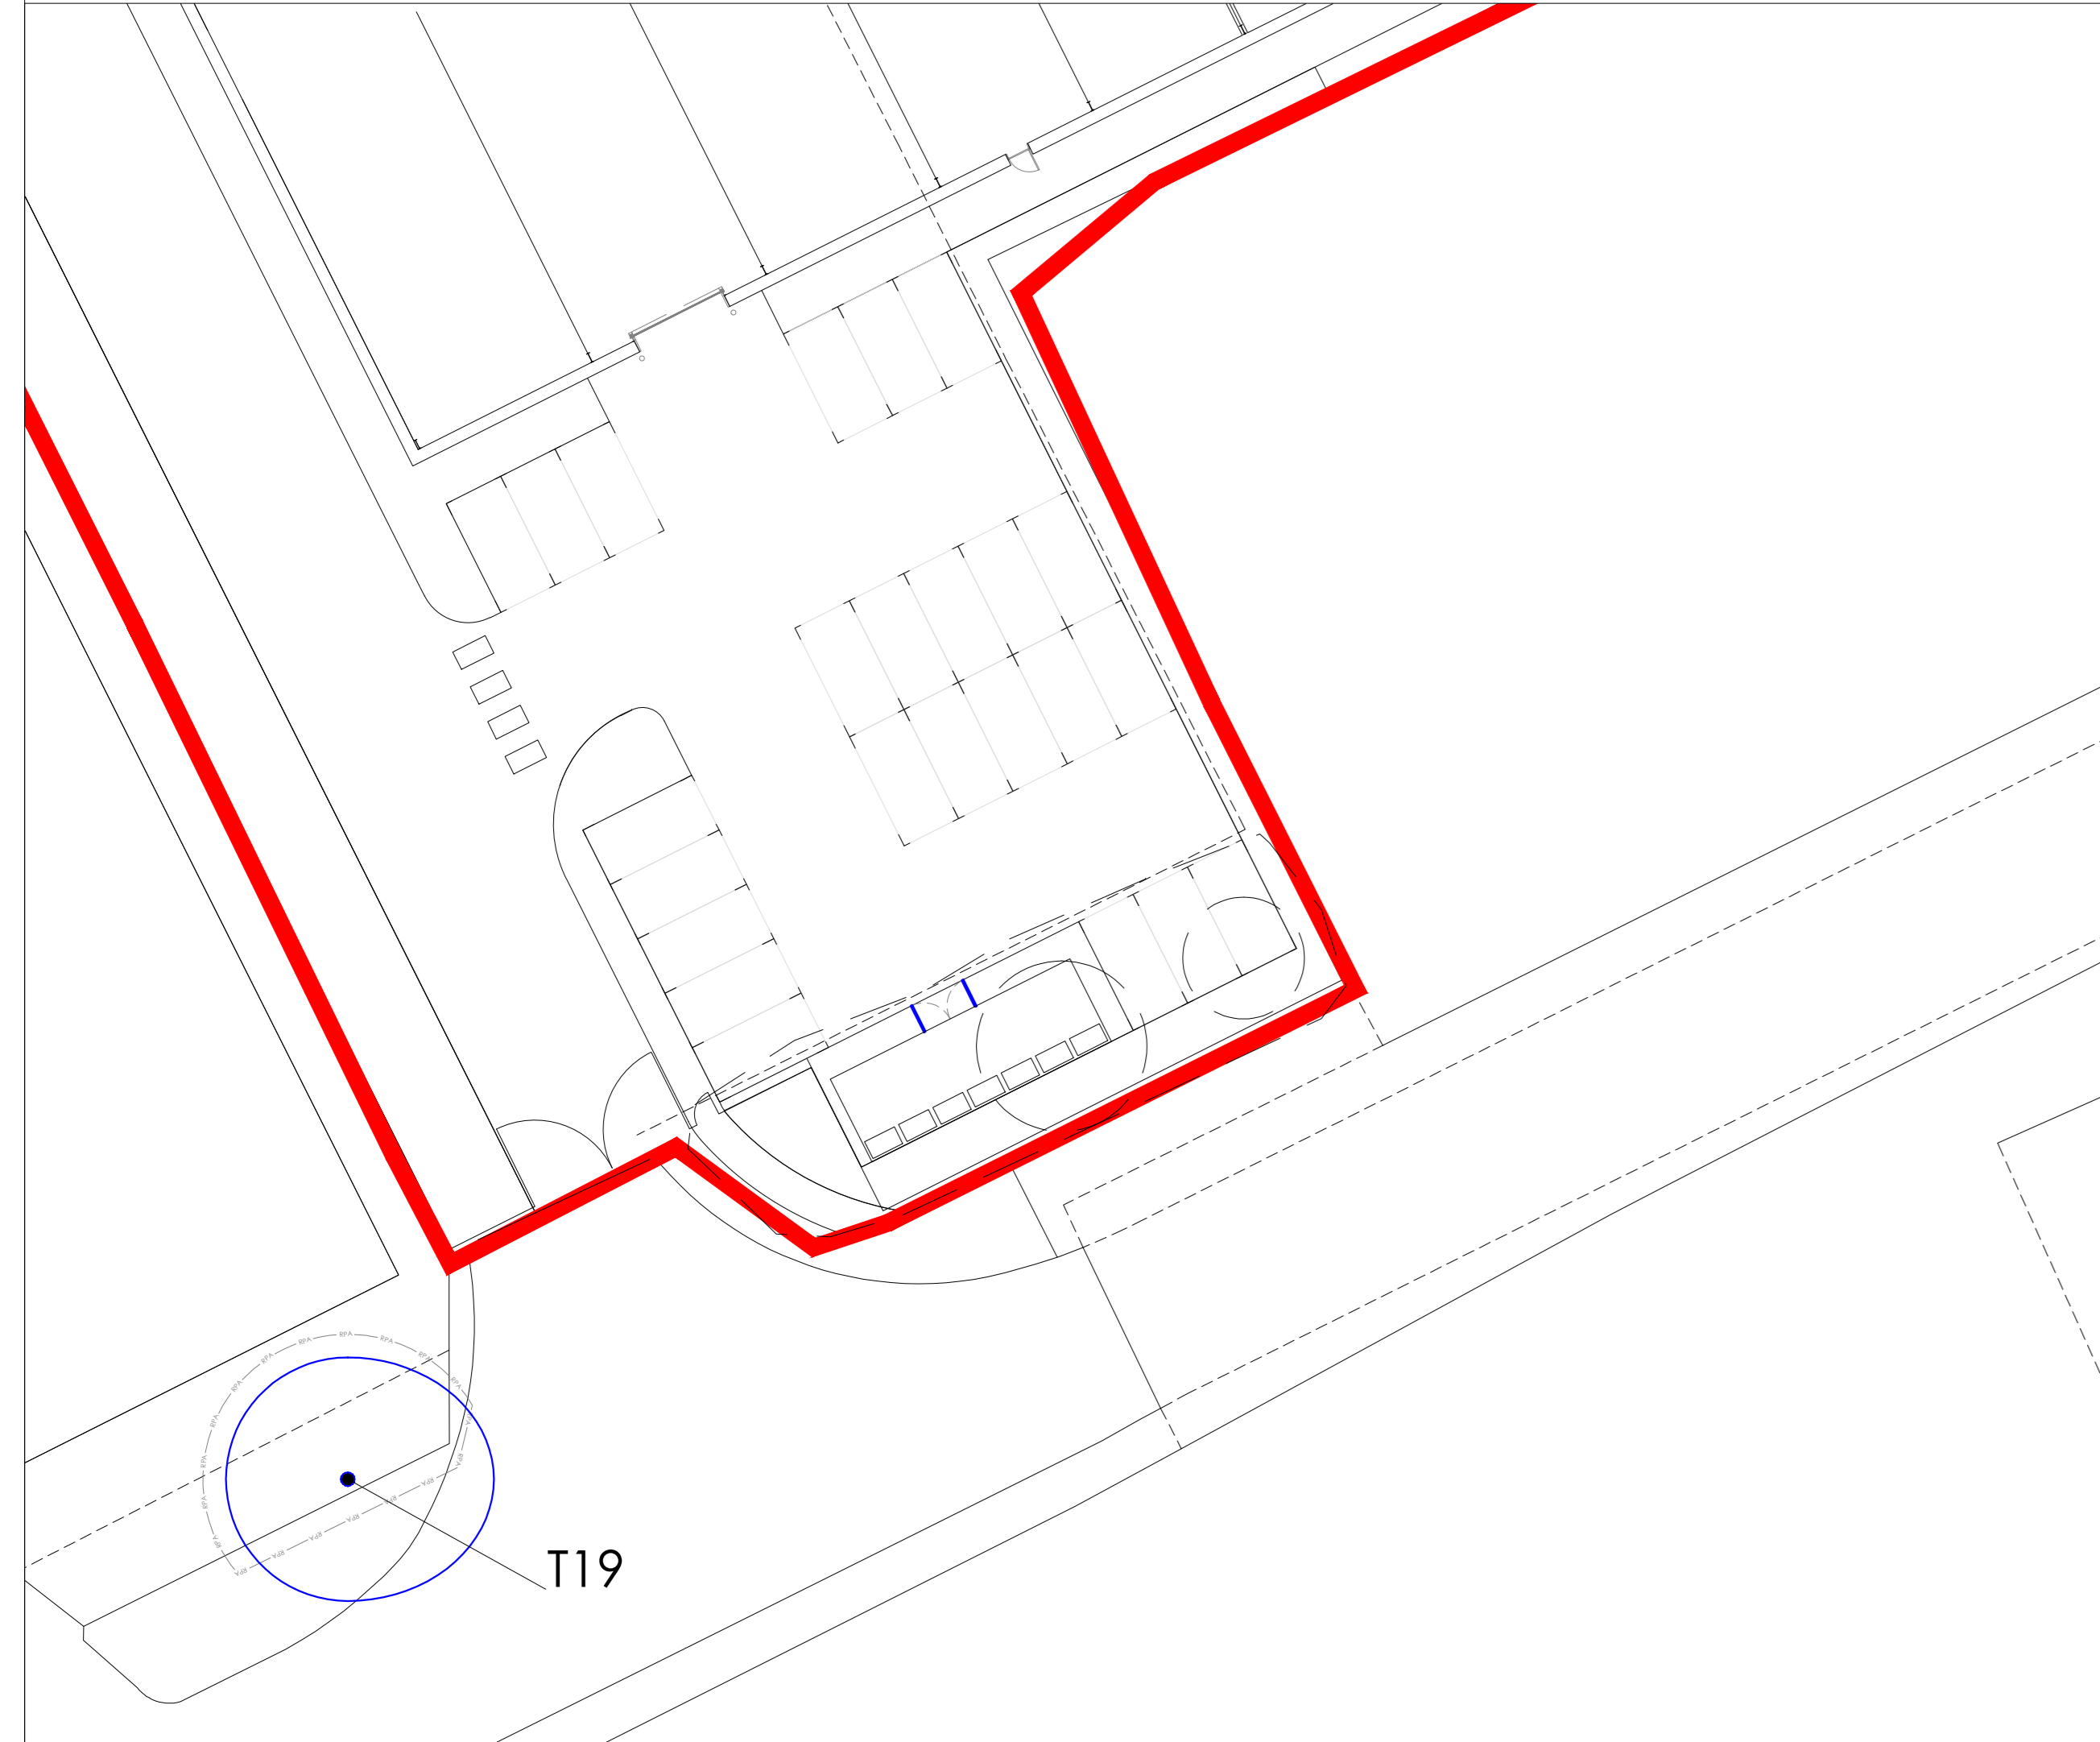INSET PLAN



T19

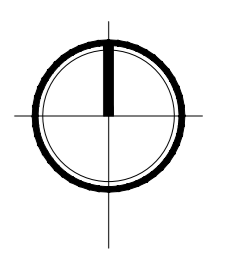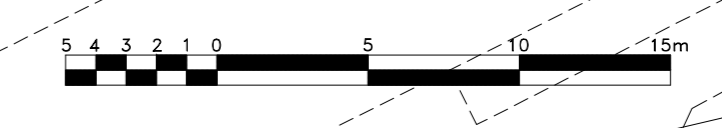

client:
CANMOOR

project:
PLOT B, WINDRUSH INDUSTRIAL ESTATE

title:
DRAFT TREE PROTECTION PLAN

status:
PLANNING

date: JUL 23	drawn: E.C.H	number: 23-043-P-05
scale: A0: 1:250	checked: T.G-W	revision: A

Beo Landscape Design Ltd
 132A The Westlands, Compton Road,
 Wotton Bassett, Wokingham, WY3 9GB
 T: 01902 424 950 / 01902 425 001
 E: info@beolandscape.co.uk
 W: www.beolandscape.co.uk