


Notes:

AREA SCHEDULE (GIA)

UNIT 14 (GIA)	12,400ft²
Warehouse (Incl. office Undercroft)	10,900ft ²
Office (1st Floor)	1,500ft ²
UNIT 15 (GIA)	13,650ft²
Warehouse (Incl. office Undercroft)	11,950ft ²
Office (1st Floor)	1,700ft ²
UNIT 16 (GIA)	14,750ft²
Warehouse (Incl. office Undercroft)	12,850ft ²
Office (1st Floor)	1,900ft ²
UNIT 17 (GIA)	15,650ft²
Warehouse (Incl. office Undercroft)	13,600ft ²
Office (1st Floor)	2,050ft ²

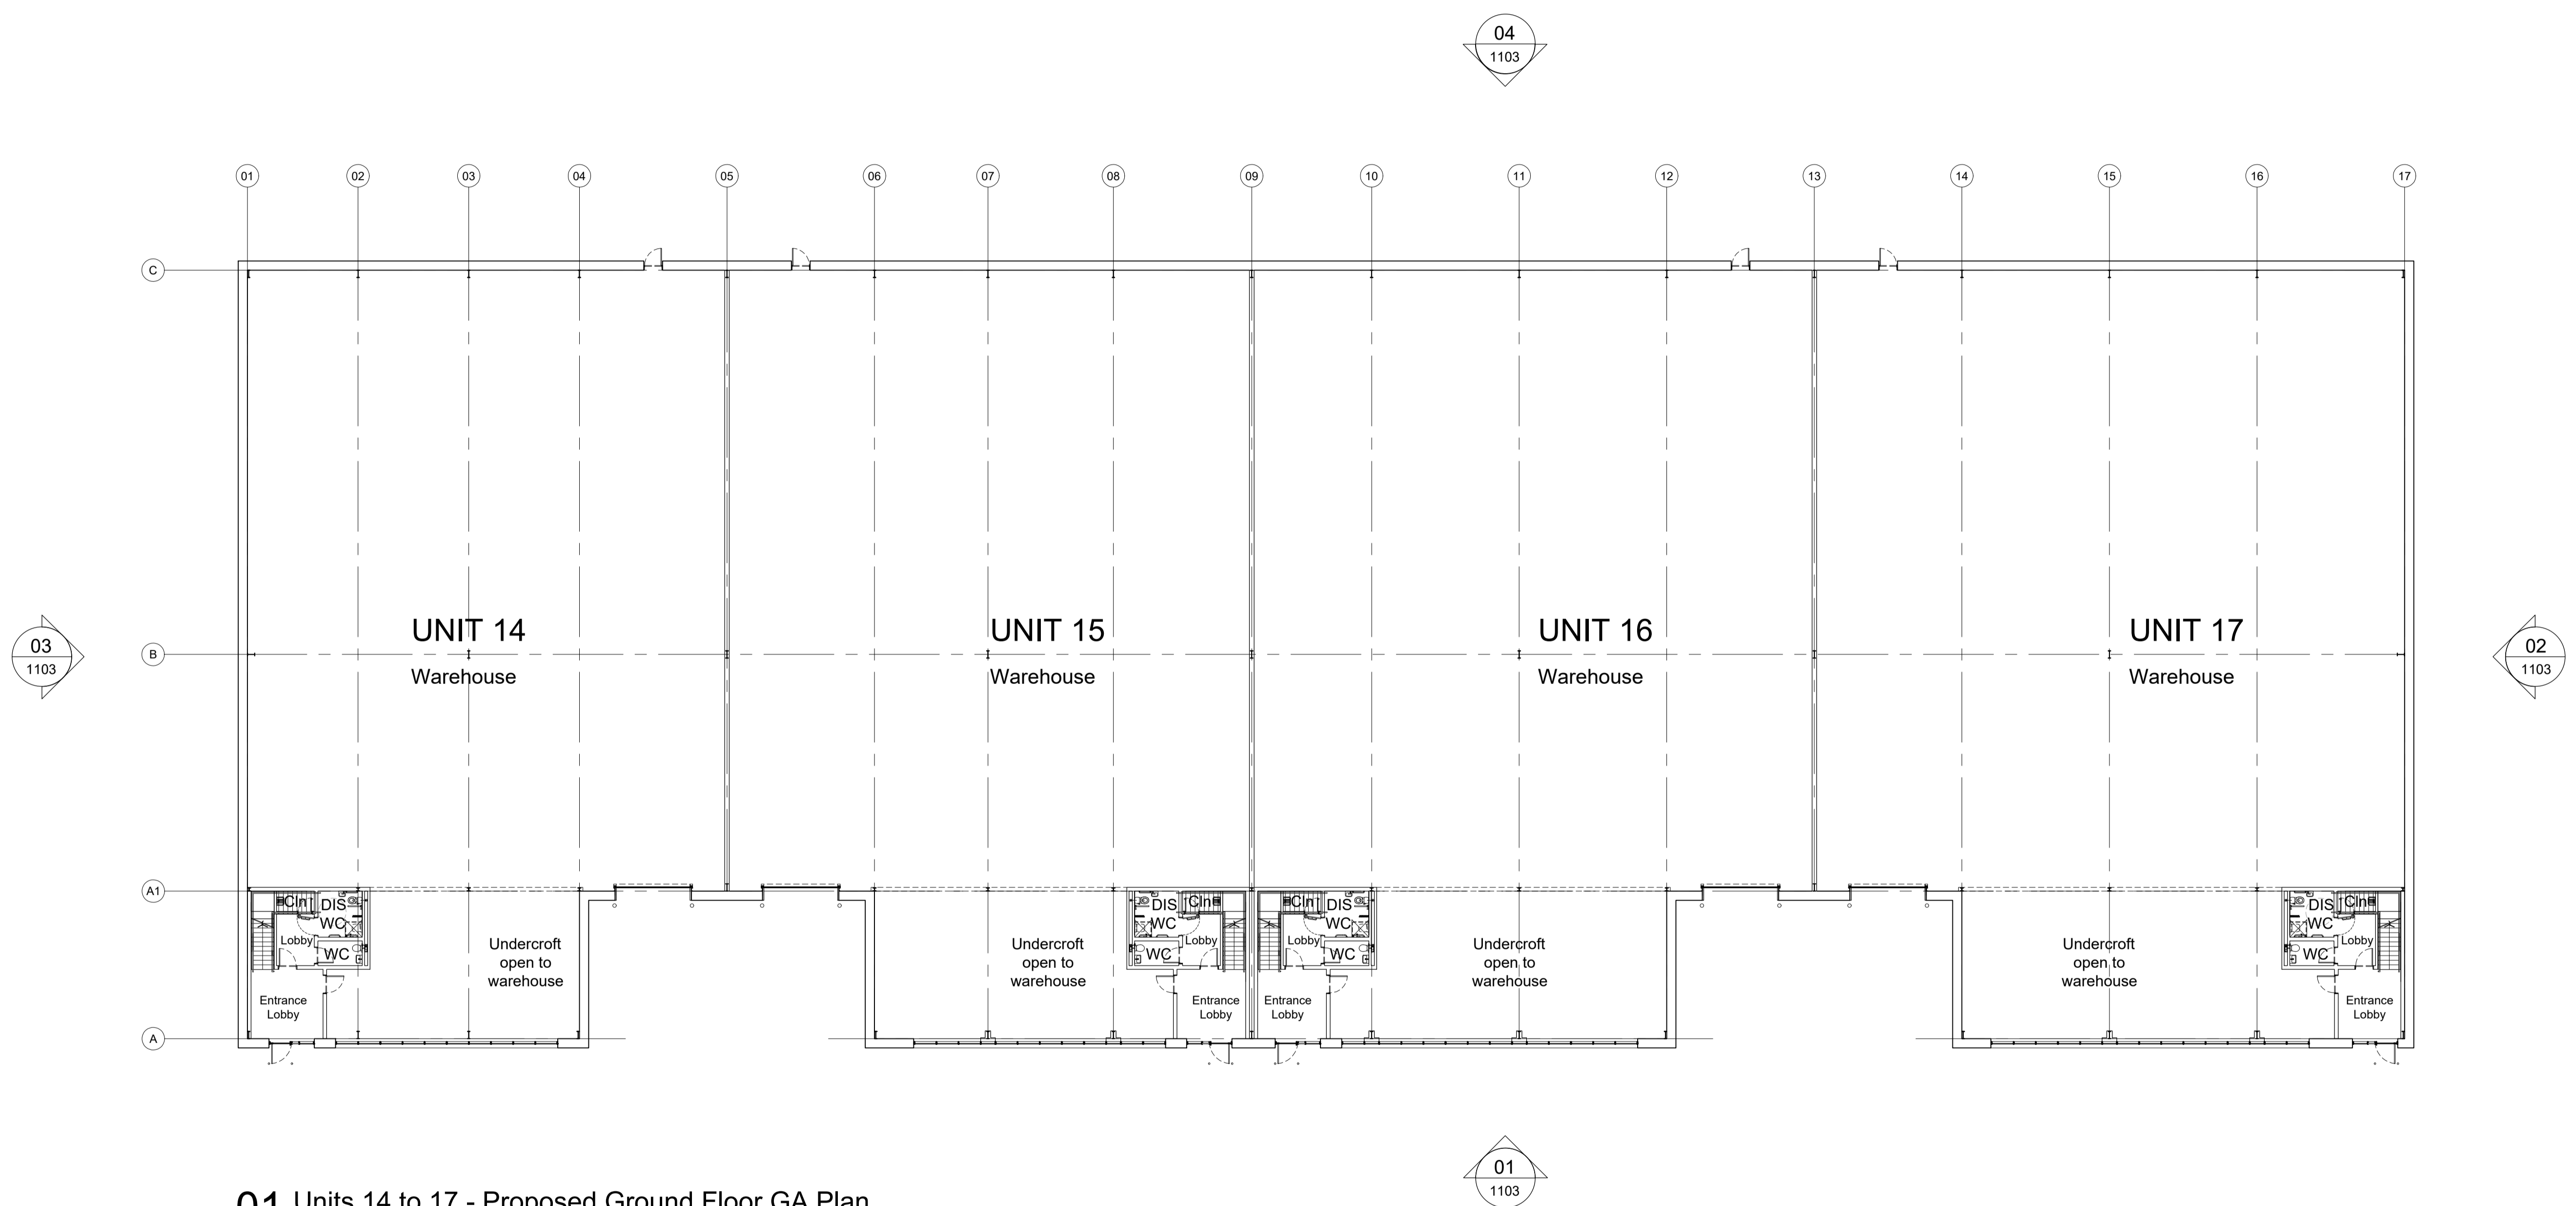

01 Units 14 to 17 - Proposed Ground Floor GA Plan
1:200 @ A1 / 1:400 @ A3

A	Planning Issue	11.03.2024	SK	HA
Rev:	Notes:	Date:	Dwn:	Iss:
Suitability Code:				
PLANNING				



hale
ARCHITECTURE
22c Leathermarket Street, London, SE1 3HP

Project:
**Windrush, Witney
Plot B**

Drawing Title:
**Units 14 to 17
Proposed Ground Floor
GA Plan**

Project No: 23052	Scale @ A1/A3 1:200/1:400	Revision: A
----------------------	------------------------------	-----------------------

Drawing No:
PL-1100