



Disclaimer:
Subject to survey.

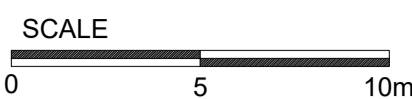

Notes:

AREA SCHEDULE (GIA)

UNIT 18 (GIA)	20,050ft²
Warehouse (Incl. office Undercroft)	17,950ft ²
Office (1st Floor)	2,100ft ²
UNIT 19 (GIA)	16,700ft²
Warehouse (Incl. office Undercroft)	14,840ft ²
Office (1st Floor)	1,860ft ²
UNIT 20 (GIA)	17,850ft²
Warehouse (Incl. office Undercroft)	15,800ft ²
Office (1st Floor)	2,050ft ²

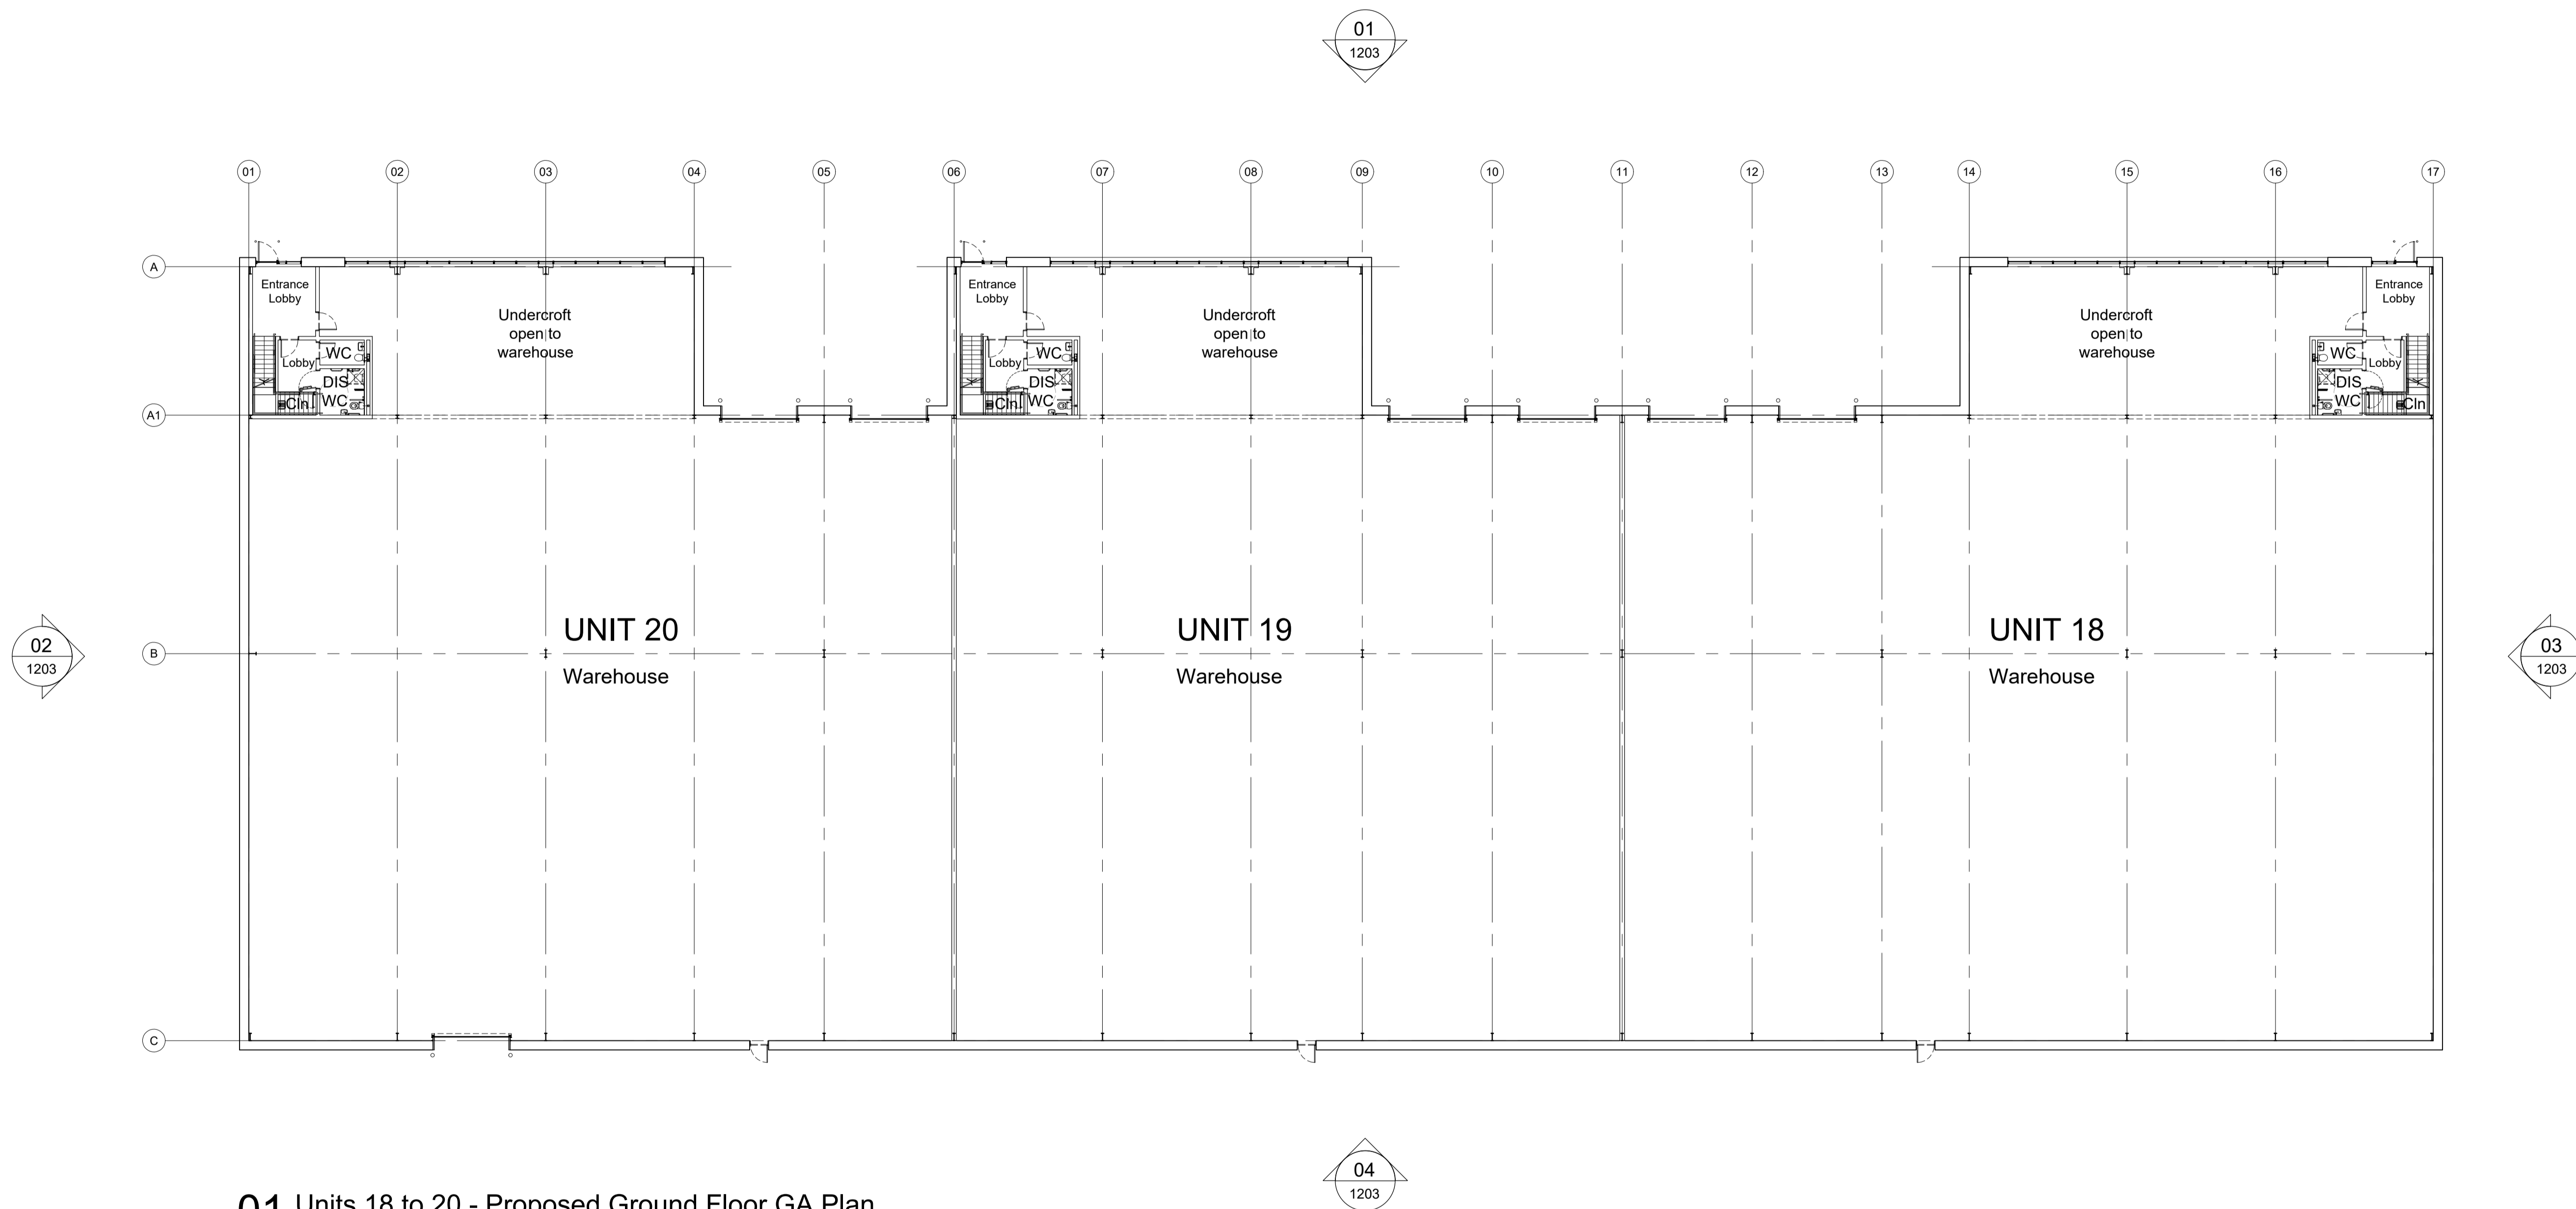

01 Units 18 to 20 - Proposed Ground Floor GA Plan
1:200 @ A1 / 1:400 @ A3

A Planning Issue 11.03.2024 SK HA

Rev: Notes: Date: Dwn: Iss:

Suitability Code:

PLANNING



hale
ARCHITECTURE

22c Leathermarket Street, London, SE1 3HP

Project:
Windrush, Witney
Plot B

Drawing Title:
Units 18 to 20
Proposed Ground Floor
GA Plan

Project No: 23052	Scale @ A1/A3 1:200/1:400	Revision: A
----------------------	------------------------------	-----------------------

Drawing No:
PL-1200