


Note:
These drawings have been prepared for planning purposes only.
All levels and dimensions to be checked on site prior to works commencing. Report all discrepancies to the client and/or designer

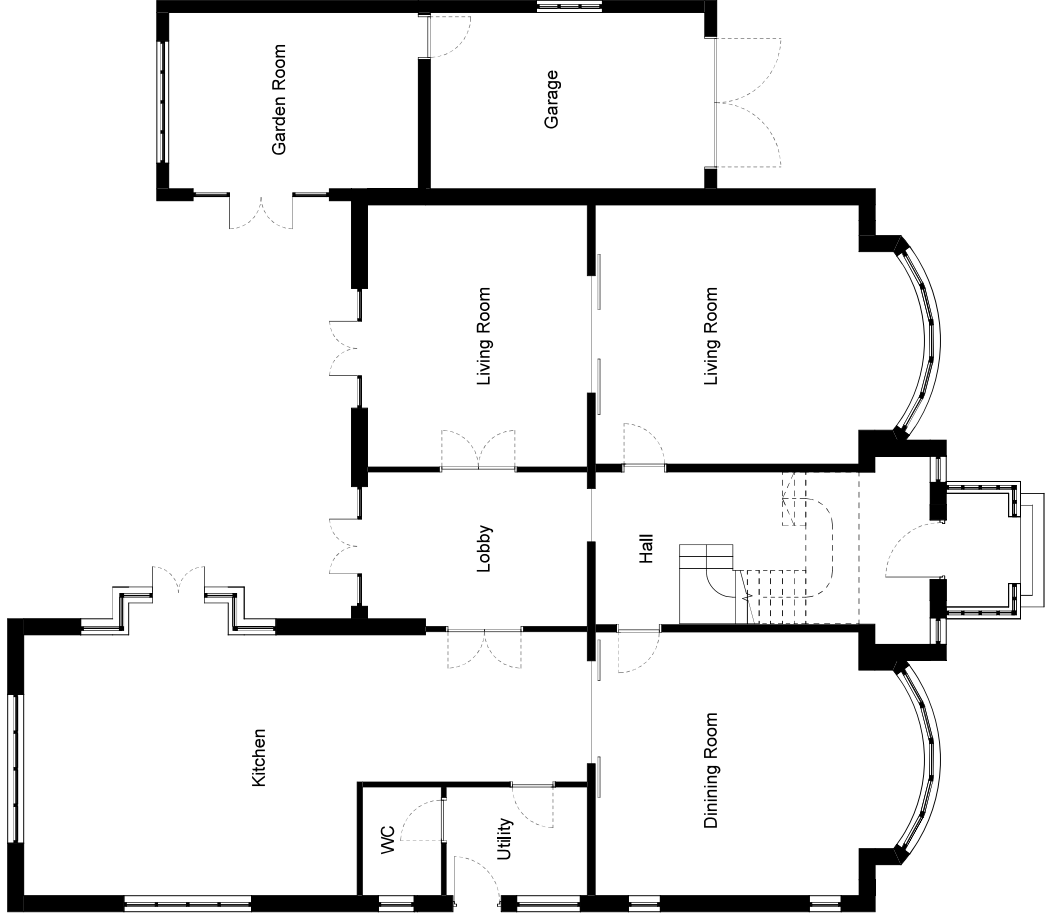

Revisions:
00 24 March 24

PLANNING

Langland,
Graemes Dyke
Road,
Berkhamsted

2390-D1100-rev00

Scale: 1:100 @ A3
Date: 24 March 2024
Existing &
Proposed Ground
Floor Plan

