


Drawing 04

500mm

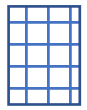

Windows
with external
grill


ELLON MEN'S SHED – 32FT (9.75m) expected portacabin layout Portacabin elevations

2/4/2022


Scale 1:50

Dimensions in mm

Elevation A

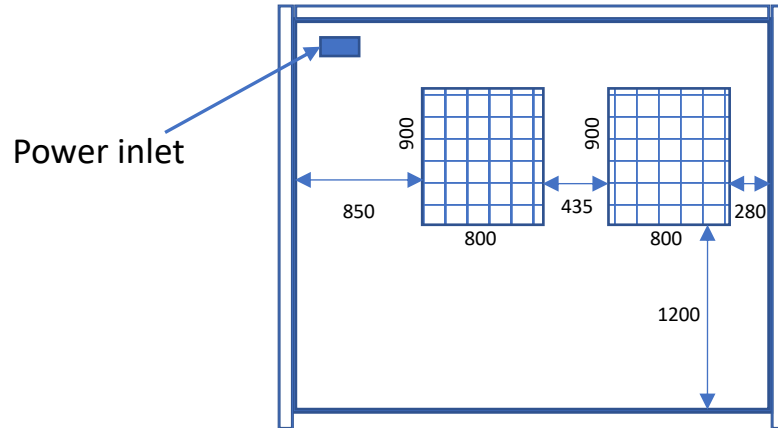

Elevation C

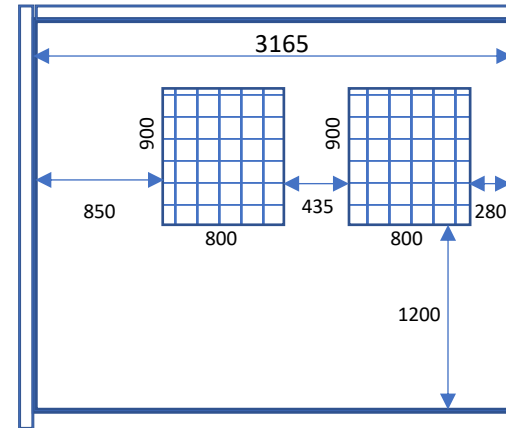

Elevation B

