


NORTH Scale in metres - 1:100 scale bar

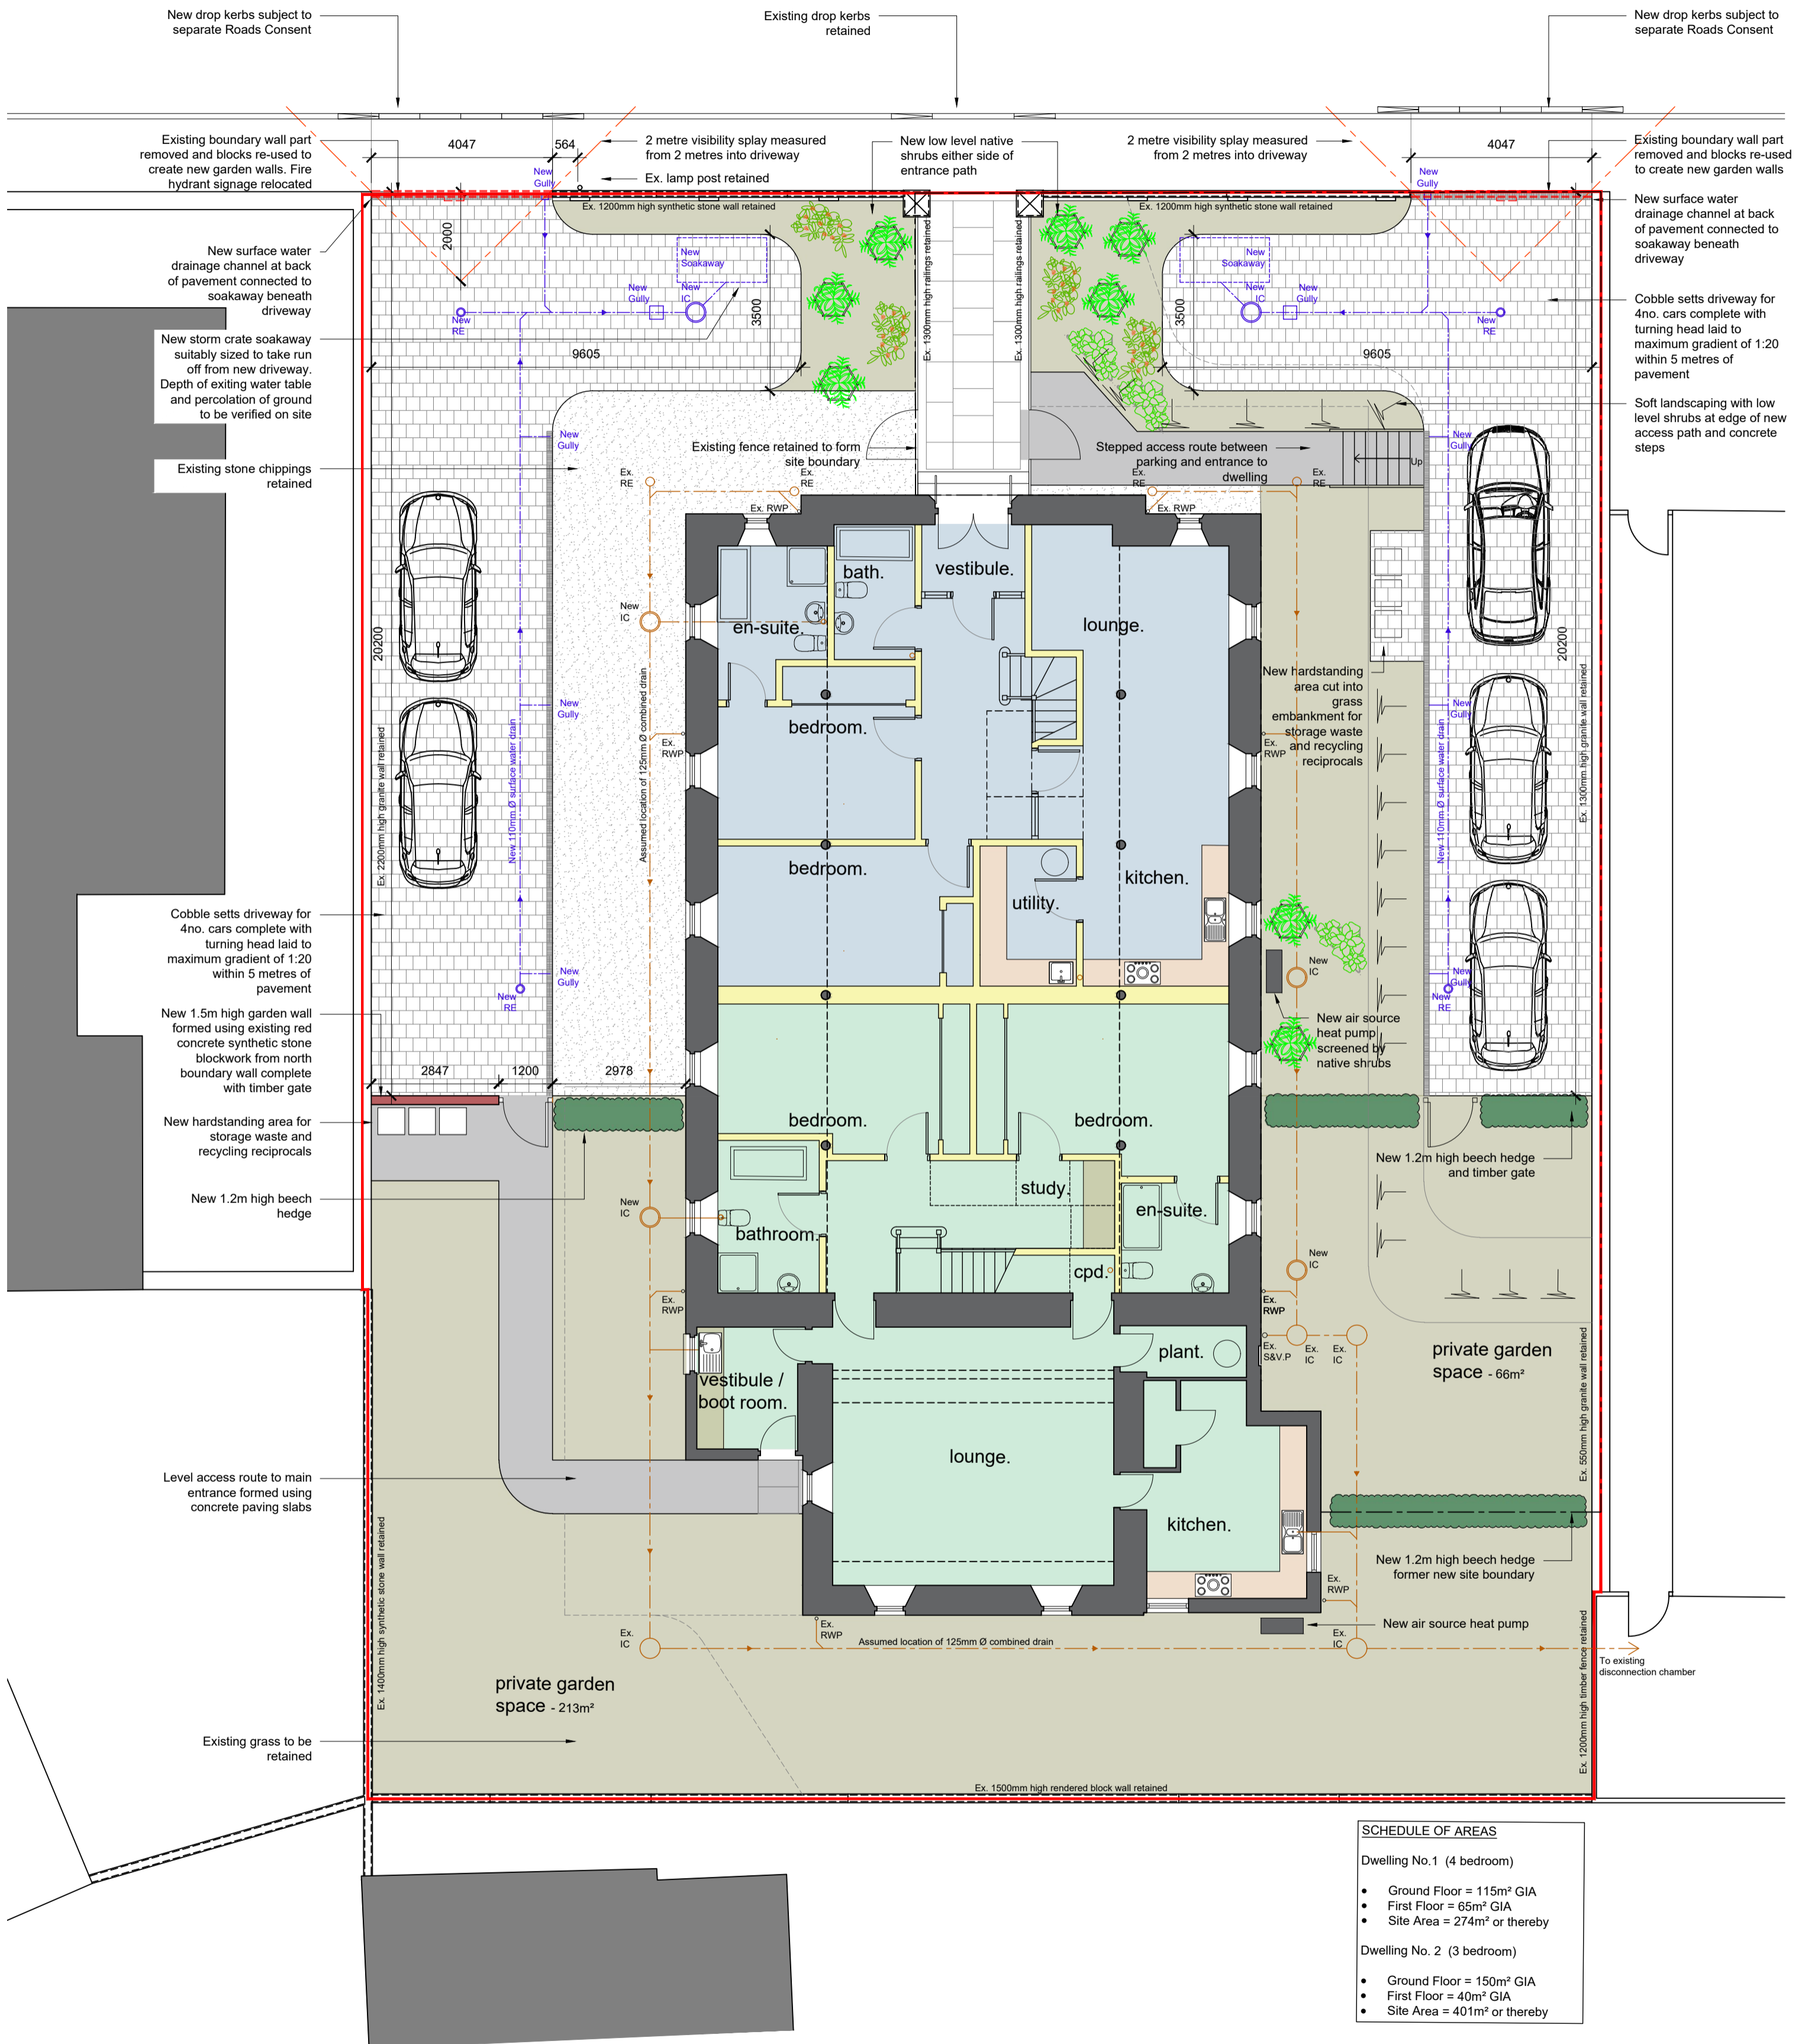

SCHEDULE OF AREAS	
<b>Dwelling No. 1 (4 bedroom)</b>	
•	Ground Floor = 115m² GIA
•	First Floor = 65m² GIA
•	Site Area = 274m² or thereby
<b>Dwelling No. 2 (3 bedroom)</b>	
•	Ground Floor = 150m² GIA
•	First Floor = 40m² GIA
•	Site Area = 401m² or thereby

PROPOSED SITE LAYOUT PLAN - 1:100

FORMER UNITED FREE CHURCH,  
A2 CHURCH PLACE, BODDAM, PETERHEAD, AB42 3NB