


ENTRANCE DOOR DETAILS

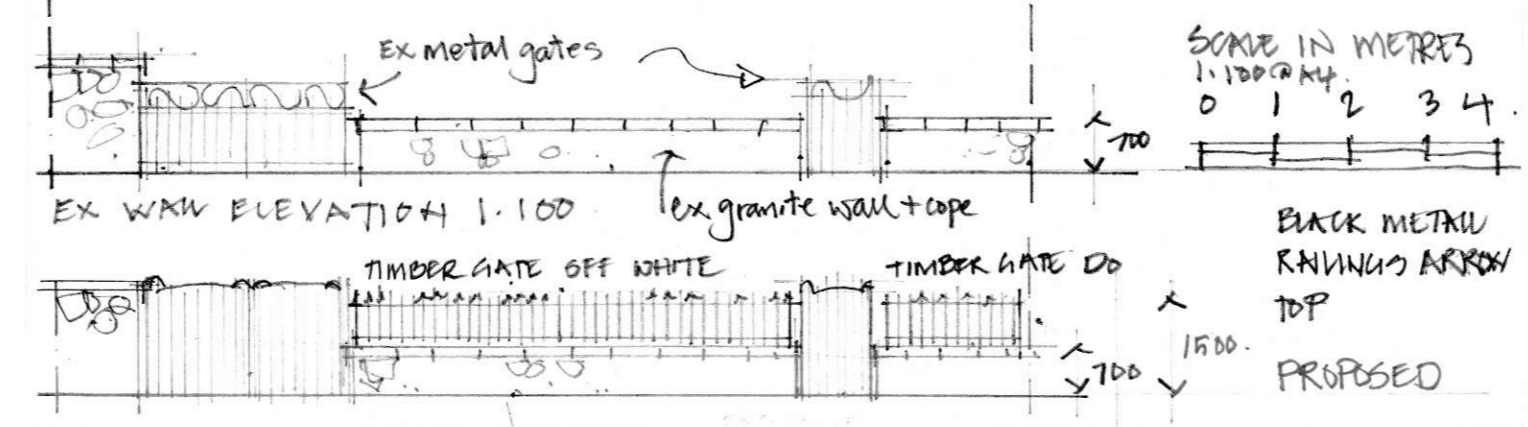

NEW GATE AND RAILING DETAILS

24 QUEENS RD
 BALWATER
 KB35 5NS
 DRW L(-) 120.
 APRIL 24.