


Note Block - Elevations - GA

- 1 Proposed rendered walling to match existing
- 2 Proposed patio door to match existing
- 3 Proposed window to match existing
- 4 Proposed flat roof. Fascia to match existing.
- 5 Chamfered rendered terrace partition wall.

1. Front - Proposed
1:100

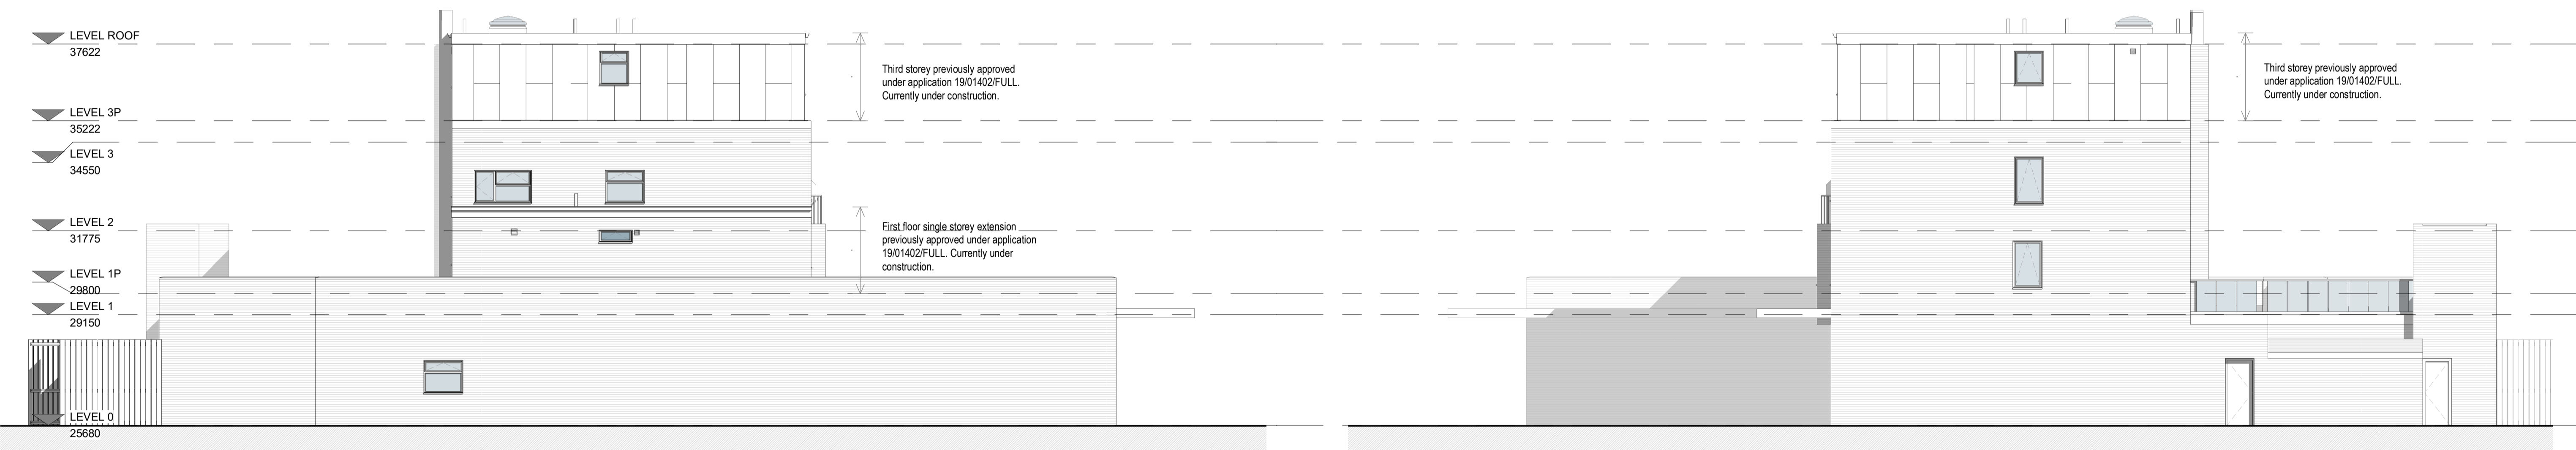


2. Left Side - Proposed
1:100

3. Right Side - Proposed
1:100



4. Rear - Proposed
1:100

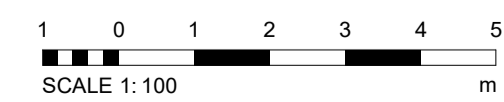

PROJECT	SCALE @ A1	DATE	BY	DATE
155-167 Southend Road	1 : 100	23 JAN 2024	SP	
CLIENT	STATUS	PROJECT NO.	DRAWING NO.	REV.
Carlton Park Construction Ltd	PLANNING	DA22088.1.	005.	1
TITLE	Proposed Elevations			



© COPYRIGHT. ALL RIGHTS RESERVED. THIS DRAWING MUST NOT BE REPRODUCED WITHOUT THE WRITTEN CONSENT OF DEBTAL ARCHITECTURE. ALL DIMENSIONS AND RELIEFS TO BE CHECKED AND CONFIRMED ON SITE AND CORRECTED TO AS SHOWN TO US. THE DIMENSIONS TO BE ACCORDANCE WITH THE CURRENT STATUTORY LEGISLATION, RELIANT CODES OF PRACTICE AND BEST PRACTICE. ALL DIMENSIONS TO THE DRAWING AREA. UNLESS THE OPPOSITE IS SPECIFIED.