


PROPOSED GROUND FLOOR LAYOUT



PROPOSED LOFT

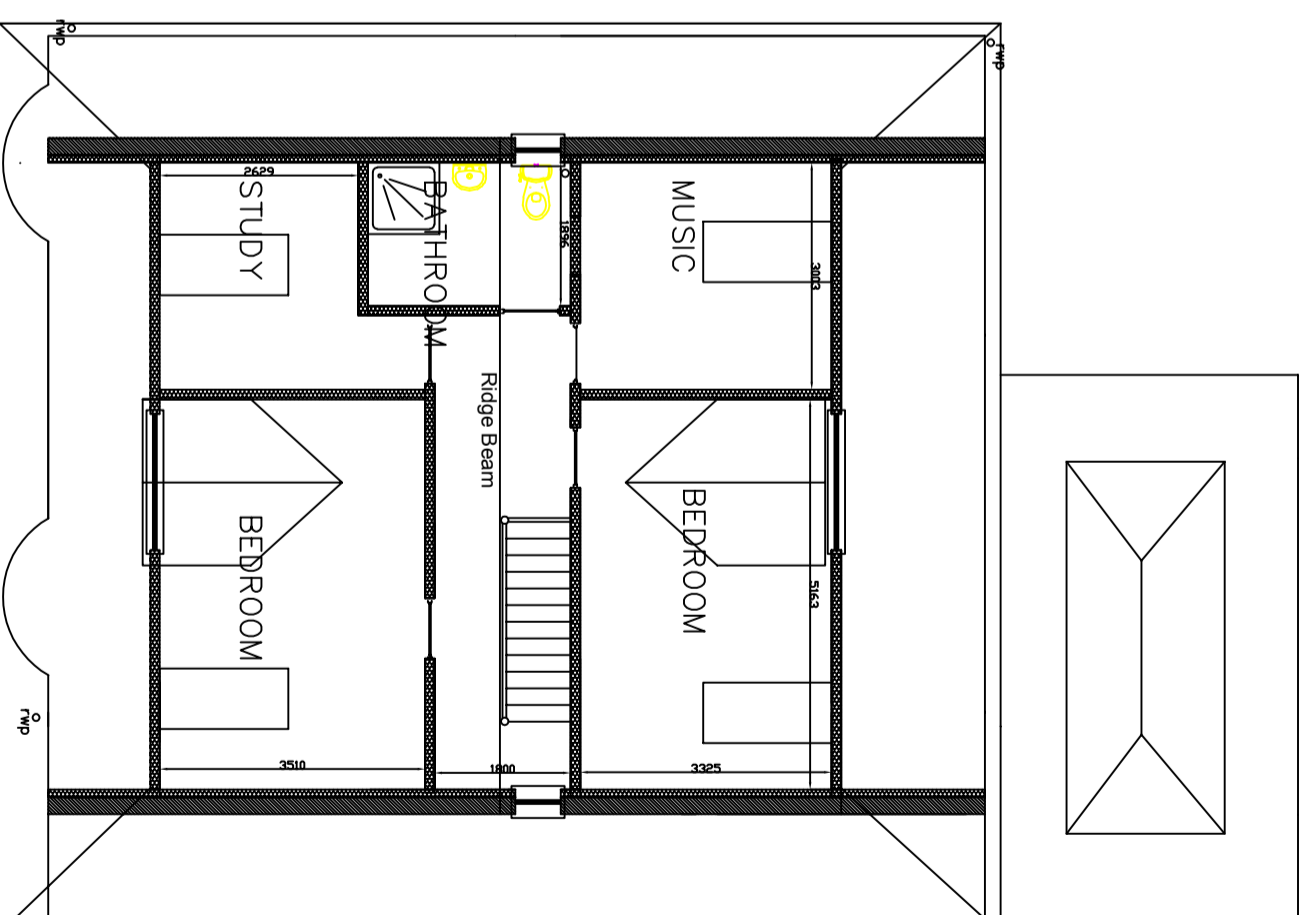

Tugby & Tugby
Surveyors Limited

30 Marks Avenue
Ongar, Essex CM5 9AY
Telephone: 01277 364145

Proposed
Plans

Michelle Goldstein
The Briars, Hay Green
Hook End, Essex
CM15 0NT

Scale: A3 @ 1:100

Date: December 2023
Drawing Number: 14423/03
Revision Letter: C
Drawn by: Hayley Simpson
Checked by: Fraser Tugby