


14 ST MARK CLOSE
FOURTH
NR 11 SQE

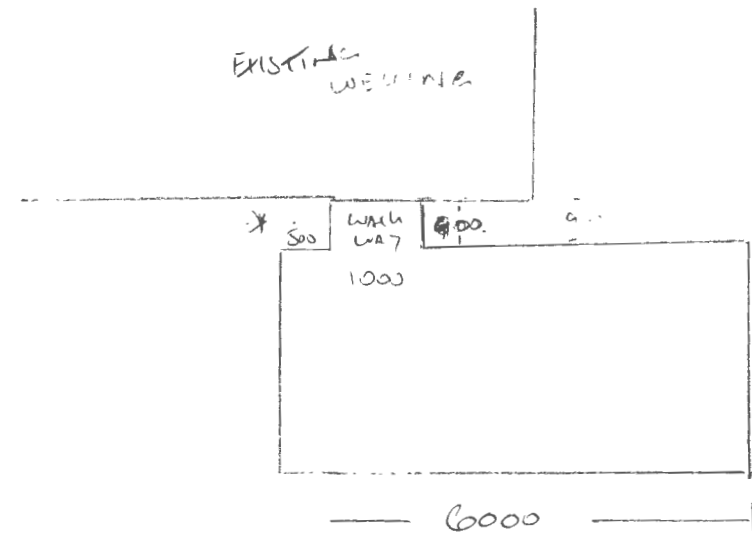

WALKWAY 1000 x 800 mm

CLADDED WITH SLATTED CLADDING
TO FINISH ELEVATION