



01 | Level 0
1 : 100

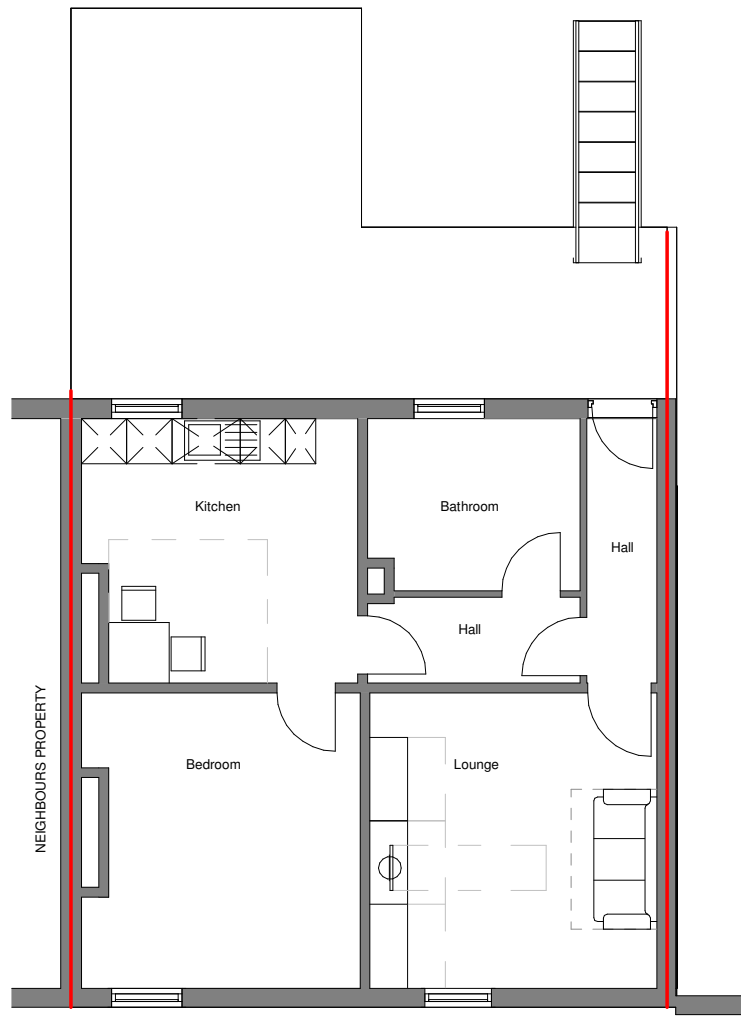

02 | Level 1
1 : 100

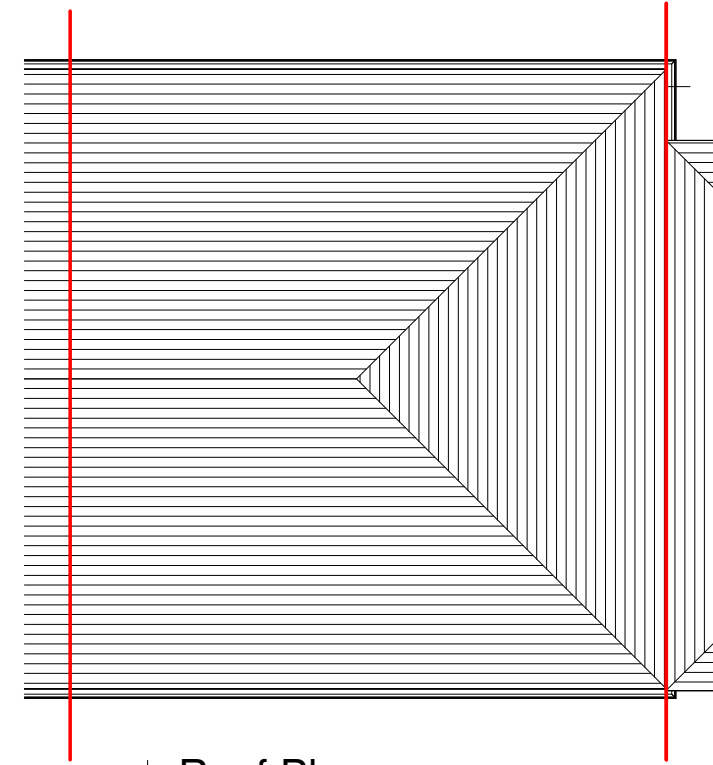

03 | Roof Plan
1 : 100



04 | FRONT ELEVATION
1 : 100



REVISION

DATE

SITE ADDRESS:
54 HIGH STREET,
IRTHLINGBOROUGH,
NN9 5TN.

PROJECT:
NEW SHOP FRONT AND
ADVERTISEMENT

SHEET TITLE:
EXISTING DETAILS



PROJECT: 24HP	DWG NO: 01	REVISION: AC	DRAWN BY: AC	DATE: 12.04.2024	SCALE@A3: 1 : 100	ISSUE PURPOSE: PLANNING
-------------------------	----------------------	------------------------	------------------------	----------------------------	-----------------------------	-----------------------------------

m: 0774753964
e: arch_plans@yahoo.co.uk
w: www.hharchitecture.co.uk

The drawing is to be read with all associated project drawings and project information. This drawing is for reference only, any discrepancies should be reported immediately to the project administrator and client. Written dimensions take precedence and all dimensions are to be checked on site prior to construction. Copyright HH ARCHITECTURE LTD.

HH ARCHITECTURE LTD