



01 | Level 0
1 : 100

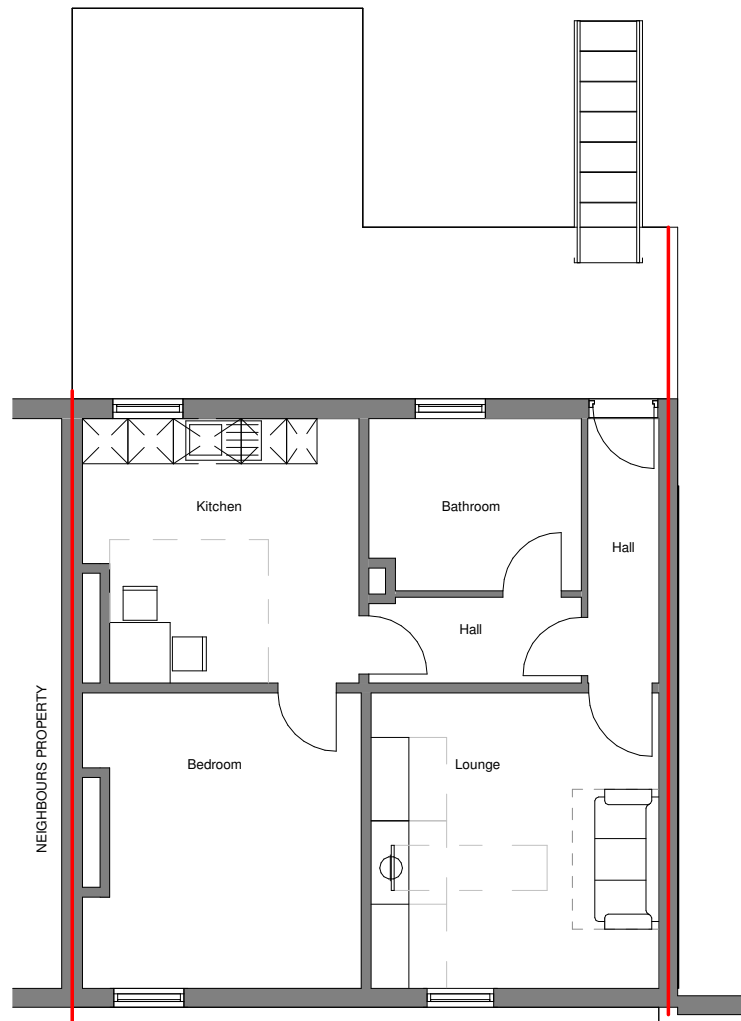

02 | Level 1
1 : 100

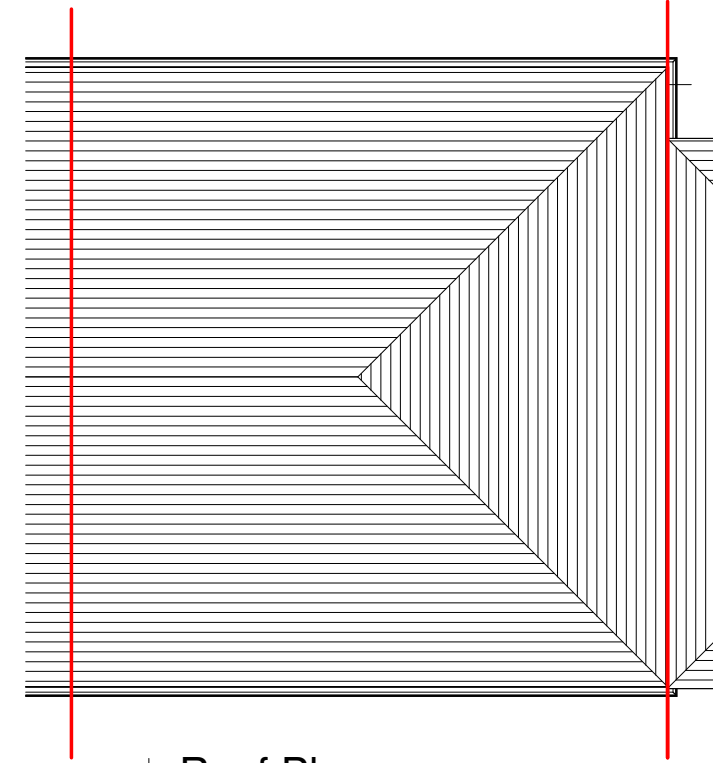


03 | Roof Plan
1 : 100



04 | FRONT ELEVATION
1 : 100

- Downward LED lighting illuminating the signage.
- Non illuminated signage.
- New AD part M compliant door with clear glazed vision panel. Door to be PPC Aluminium, colour black.
- New adds secured to the PPC aluminium shop fronts.
- Warning signs.
- Clear glazing.
- Level access.

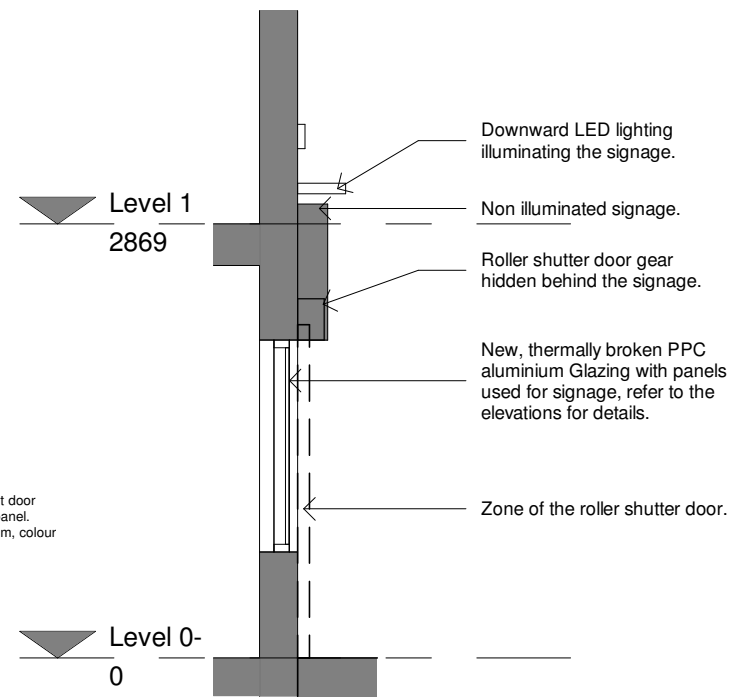

05 | Section thru the gazed frontage
1 : 50



REVISION

DATE

SITE ADDRESS: 54 HIGH STREET, IRTHLINGBOROUGH, NN9 5TN.		PROJECT: NEW SHOP FRONT AND ADVERTISEMENT		SHEET TITLE: PROPOSED DETAILS	
PROJECT: 24HP	DWG NO: 02	REVISION: AC	DRAWN BY: AC	DATE: 12.04.2024	SCALE@A3: As indicated
ISSUE PURPOSE: PLANNING					

The drawing is to be read with all associated project drawings and project information. This drawing is for reference only, any discrepancies should be reported immediately to the project administrator and client. Written dimensions take precedence and all dimensions are to be checked on site prior to construction. Copyright HH ARCHITECTURE LTD.



m: 07747753964
e: arch_plans@yahoo.co.uk
w: www.hharchitecture.co.uk

HH ARCHITECTURE LTD