

Rev	Date	By	Chk	Appr	Description
P01	20.07.23	KG	GS	GS	Planning Issue
P02	20.11.23	KG	GS	GS	Revised following Planners comments
P03	24.11.23	KG	GS	GS	Revised following Planners comments - Revised bin store location



Landscaping Key

- Soft landscaping
- Hard landscaping
- Planting

Areas Key

- 1 - Outdoor Dining
- 2 - Outdoor Living
- 3 - Outdoor Kitchen
- 4 - Growing
- 5 - Herbs
- 6 - Reading Nook
- 7 - Water
- 8 - Lawn
- 9 - Wild Lawn

Refer to Arboricultural Impact Assessment report for information regarding tree removal

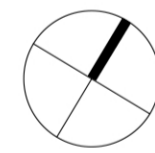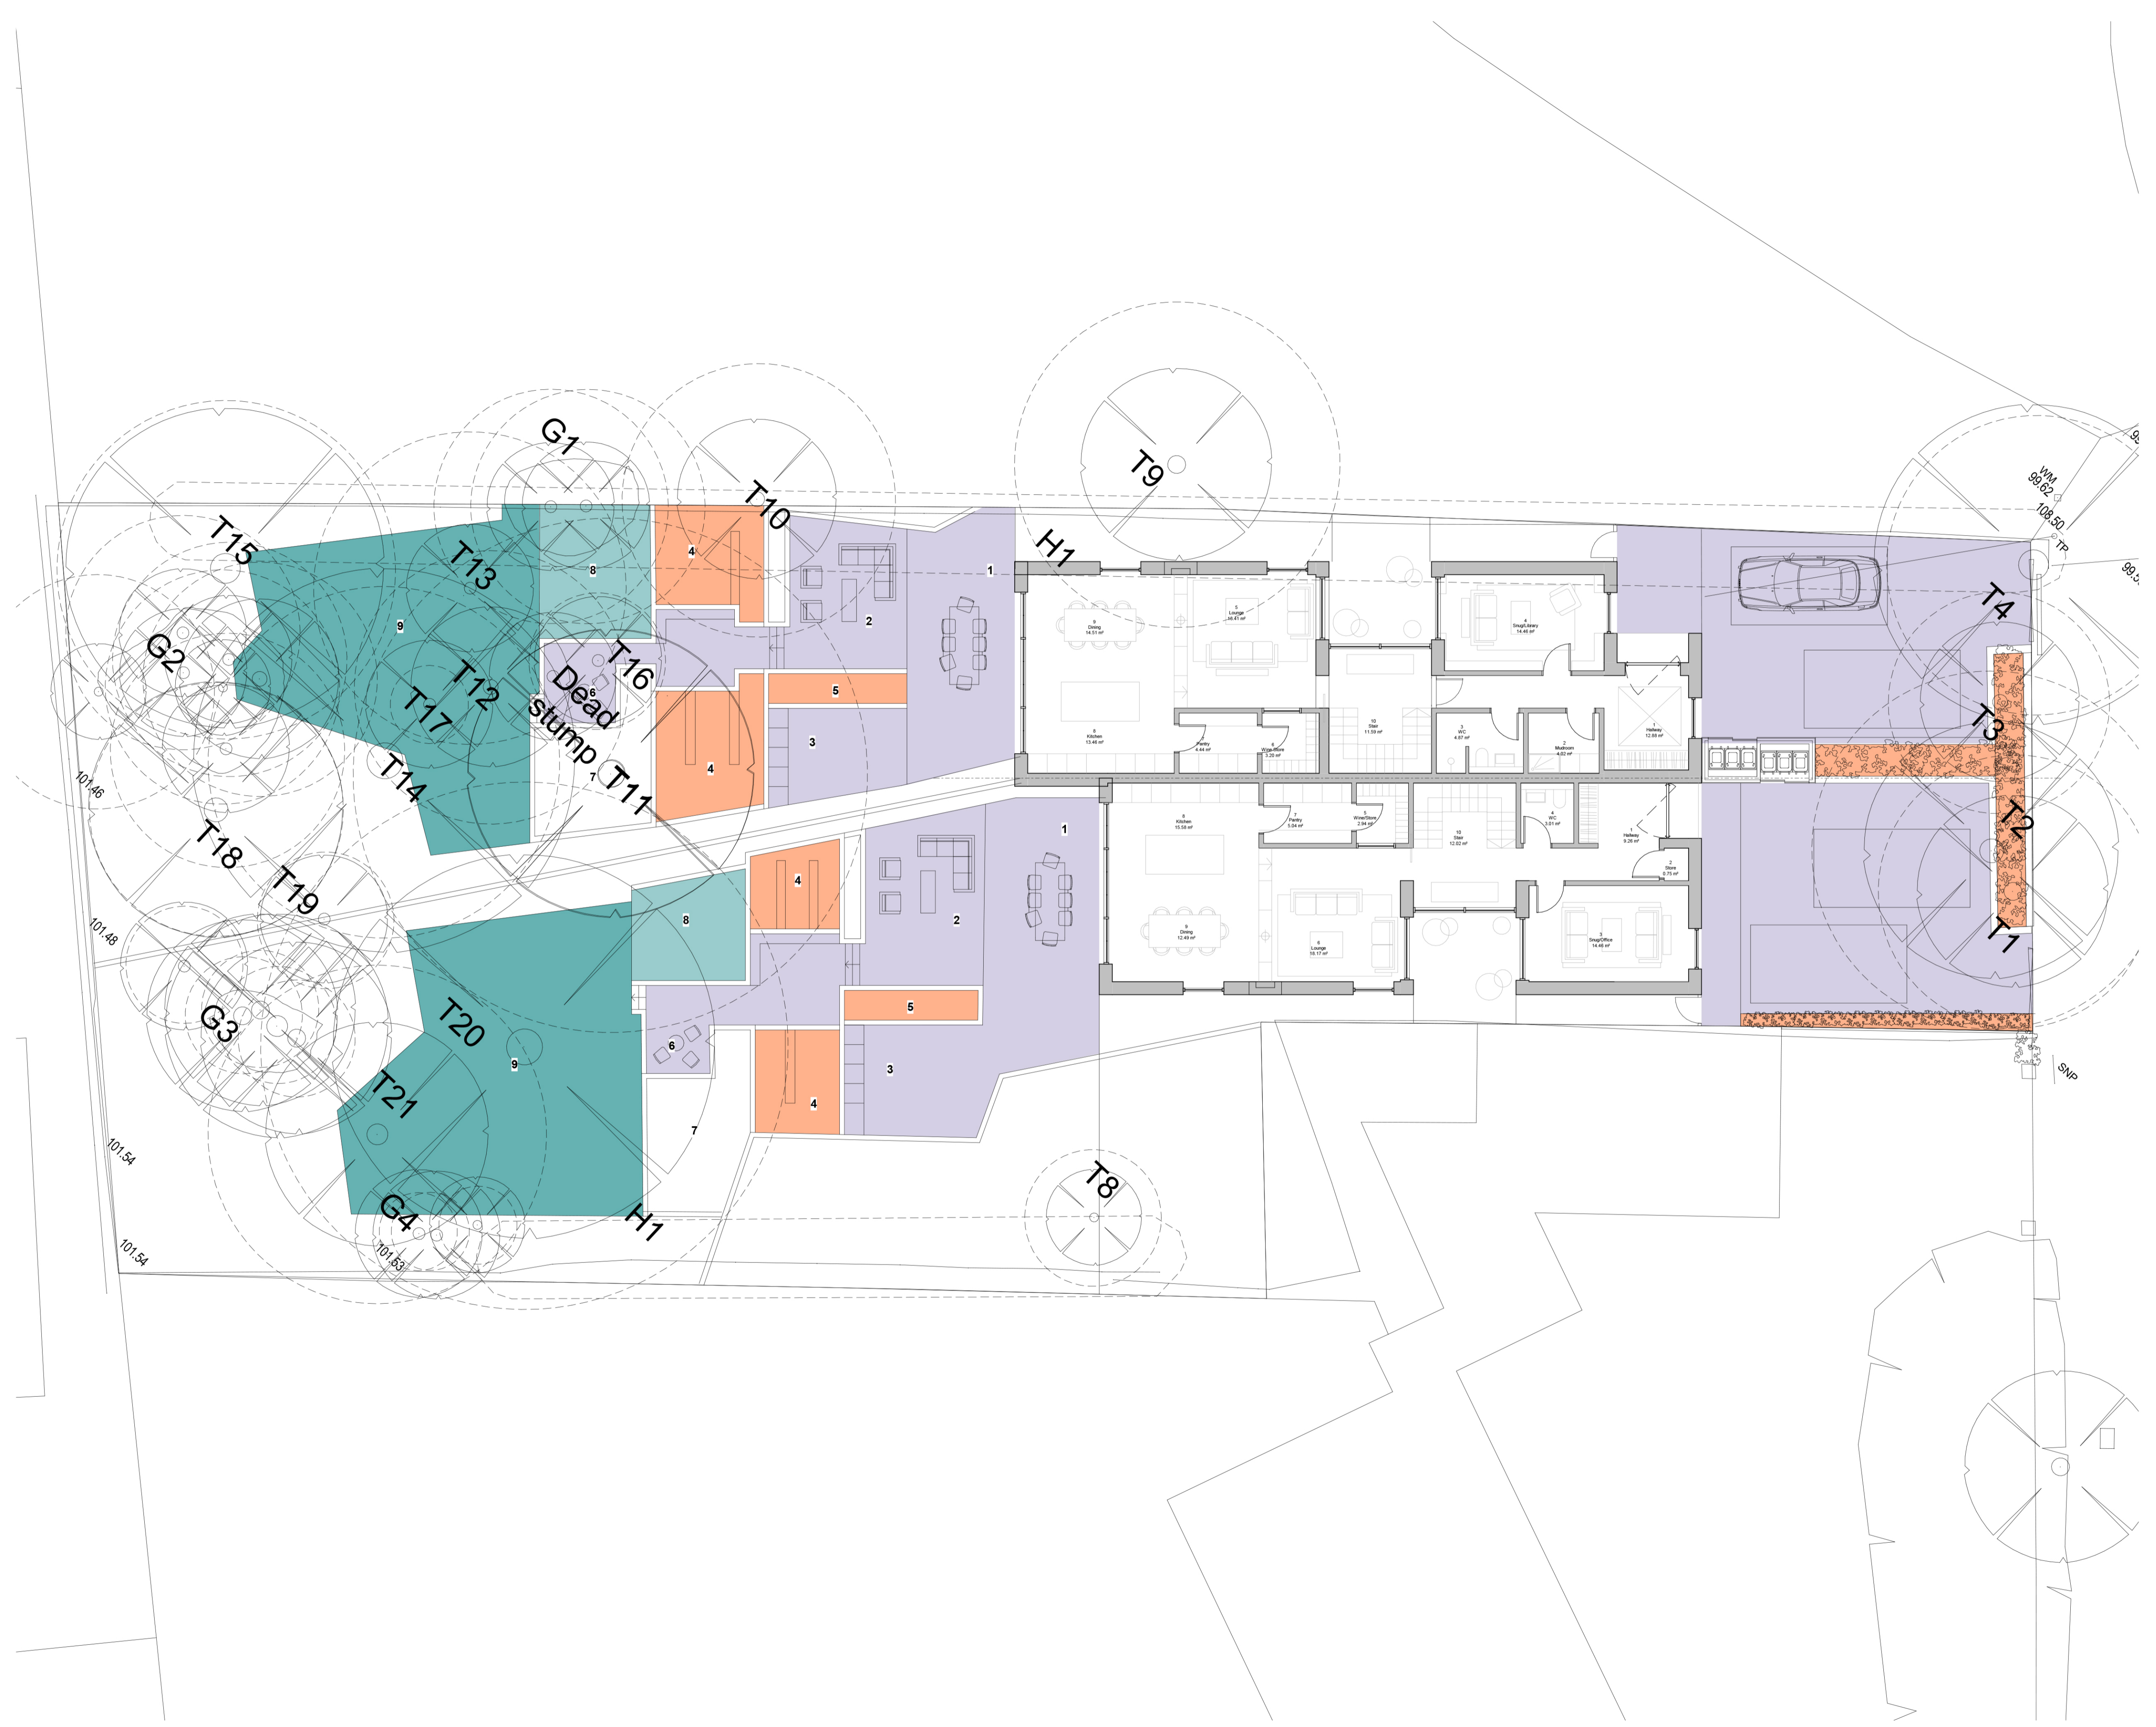

VISUAL SCALE 1:100 @ A1



Haverstock LLP
Studio 10, Cliff Road Studios
Cliff Road, London NW1 9AN

tel+44 (0)20 7267 7676
info@haverstock.com
www.haverstock.com

Contractor:
A & G Cappuccini
Job Title:
Loom Place
Drawing Title:
Landscaping Plan

Job/ Dwg No/ Rev: 1252 -HAV -ZZ -00 -DR -A - 1004 P03

Drawn:	Checked:	Appr:	Date:
KG	GS	GS	07/07/23

Drawing Status: Planning Scale(s):
Do not scale from this drawing. Check all dimensions on site before ordering. As indicated @ A1 @ A3