

HAZARDS
 1) ALL TOWERS SHALL BE FITTED WITH ANTI-CLIMB AROUND EACH FACE TOGETHER WITH PADLOCKED INTERNAL LADDER GATE TO PREVENT UNAUTHORIZED CLIMBING.
 2) SITE IS REMOTE, MIN 2-PERSON ACCESS AND PRECAUTIONS TO BE TAKEN DEPENDING ON TIME OF YEAR AND WEATHER CONDITIONS / FORECAST. MOBILE PHONE COVERAGE ONLY AVAILABLE IF SITE FULLY OPERATIONAL.

NOTES:
 1. ALL DIMENSIONS IN MM UNLESS OTHERWISE NOTED.

SRN/TNS EQUIPMENT COLOUR KEY

3UK EQUIPMENT	
EE EQUIPMENT	
VF EQUIPMENT	
3UK/EE SHARED EQUIPMENT	
3UK/EE/VF SHARED EQUIPMENT	
3UK/EE/VF SHARED TOWER	

Master:	MBNL / EE / 3UK:	Project:	Purpose of Issue:	Issue:
M001	3UK	3UK UNILATERAL	General Arrangement	A
Date:	06/12/2023	Revision / Upgrade Description:		
Drawn:	Madhan	First Issue		
Checked:	Karthick			
Approved:	Mite DA			

Hutchison 3G UK Limited
 450 Longwater Avenue, Green Park
 Reading, RG2 6GF
 Tel: 01628 765 000
 Fax: 01628 765 001
 3UK Base Station Information line:
 0845 6043000
 Available 8am-8pm Monday to Friday

Design Consultant & Principal Contractor:

 The Shard, Level 12
 32 London Bridge Street,
 Southwark,
 London,
 SE1 9SG

Site Name:
DIEBIDALE EAST FORESTRY

SRN Site Ref: **TNS0052D** NGR: **E: 247861 N: 885273**

Address:
**GLENCALVIE ESTATE
 BY ARDGAY
 HIGHLAND
 IV24 3BS**

Title:
210 PROPOSED SITE PLAN


Project:
THREE UK TNS

Purpose of Issue:
GENERAL ARRANGEMENT

3UK Cell ID:	EE Cell ID:	VM02 Cell ID:	VF Cell ID:
HLD732	85588	NA	27793_0

Master Drawing No: **TNS0052D_HLD732_GA_REV_A** Issue: **A**

PROPOSED SITE PLAN

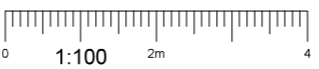

100mm
50mm
10mm