

HAZARDS
 1) ALL TOWERS SHALL BE FITTED WITH ANTI-CLIMB AROUND EACH FACE TOGETHER WITH PADLOCKED INTERNAL LADDER GATE TO PREVENT UNAUTHORIZED CLIMBING.
 2) SITE IS REMOTE, MIN 2-PERSON ACCESS AND PRECAUTIONS TO BE TAKEN DEPENDING ON TIME OF YEAR AND WEATHER CONDITIONS / FORECAST. MOBILE PHONE COVERAGE ONLY AVAILABLE IF SITE FULLY OPERATIONAL.

NOTES:
 1. ALL DIMENSIONS IN MM UNLESS OTHERWISE NOTED.

SRN/TNS EQUIPMENT COLOUR KEY

3UK EQUIPMENT	
EE EQUIPMENT	
VF EQUIPMENT	
3UK/EE SHARED EQUIPMENT	
3UK/EE/VF SHARED EQUIPMENT	
3UK/EE/VF SHARED TOWER	

Master	M/NL / EE / 3UK	Project	Purpose of Issue	Issue
M001	3UK	3UK UNILATERAL	General Arrangement	A
Date	06/12/2023	Revision: Upgrade Description		
Drawn	Madhan	First Issue		
Checked	Karthick			
Approved	MitE DA			



Hutchison 3G UK Limited
 450 Longwater Avenue, Green Park
 Reading, RG2 6GF
 Tel: 01628 765 000
 Fax: 01628 765 001

3UK Base Station Information line:
 0845 6043000
 Available 8am-8pm Monday to Friday

Design Consultant & Principal Contractor:



The Shard, Level 12
 32 London Bridge Street,
 Southwark,
 London,
 SE1 9SG

Site Name: **DIEBIDALE EAST FORESTRY**

SRN Site Ref: **TNS0052D** NGR: **E: 247861 N: 885273**

Address:
**GLENCALVIE ESTATE
 BY ARDGAY
 HIGHLAND
 IV24 3BS**


Title: **210 PROPOSED SITE PLAN**

Project: **THREE UK TNS**

Purpose of Issue: **GENERAL ARRANGEMENT**

3UK Cell ID: HLD732	EE Cell ID: 85588	VM02 Cell ID: NA	VF Cell ID: 27793_0
-------------------------------	-----------------------------	----------------------------	-------------------------------

Master Drawing No: **TNS0052D_HLD732_GA_REV_A** Issue: **A**

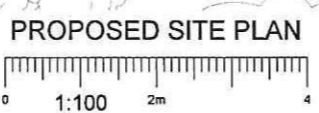

100mm
150mm
10mm