




Floor Plan - Existing
1:50

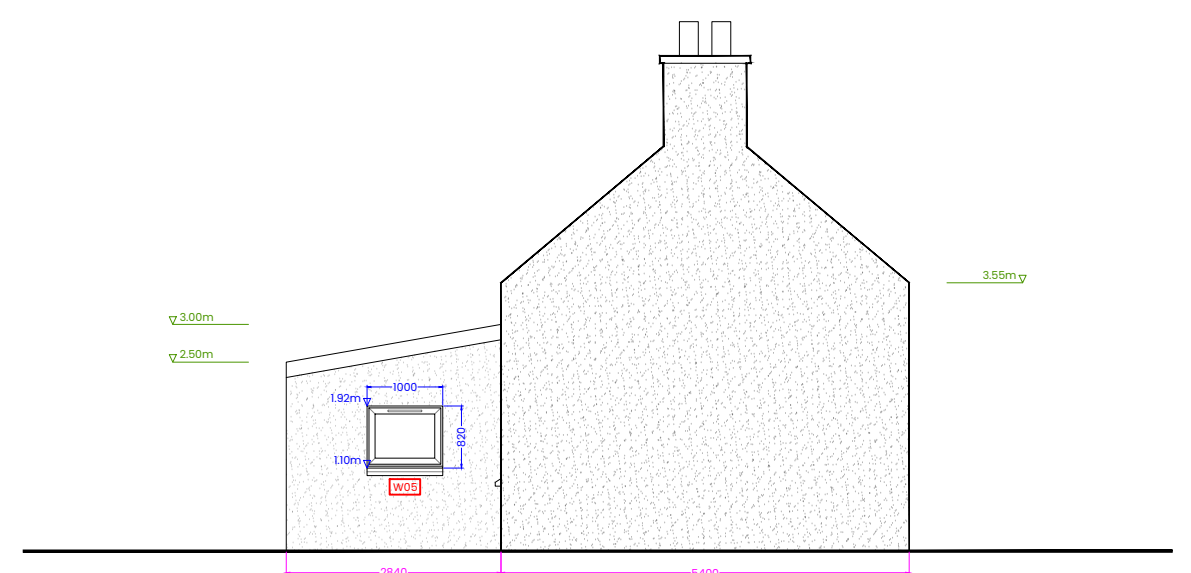


North Elevation - Existing
1:100

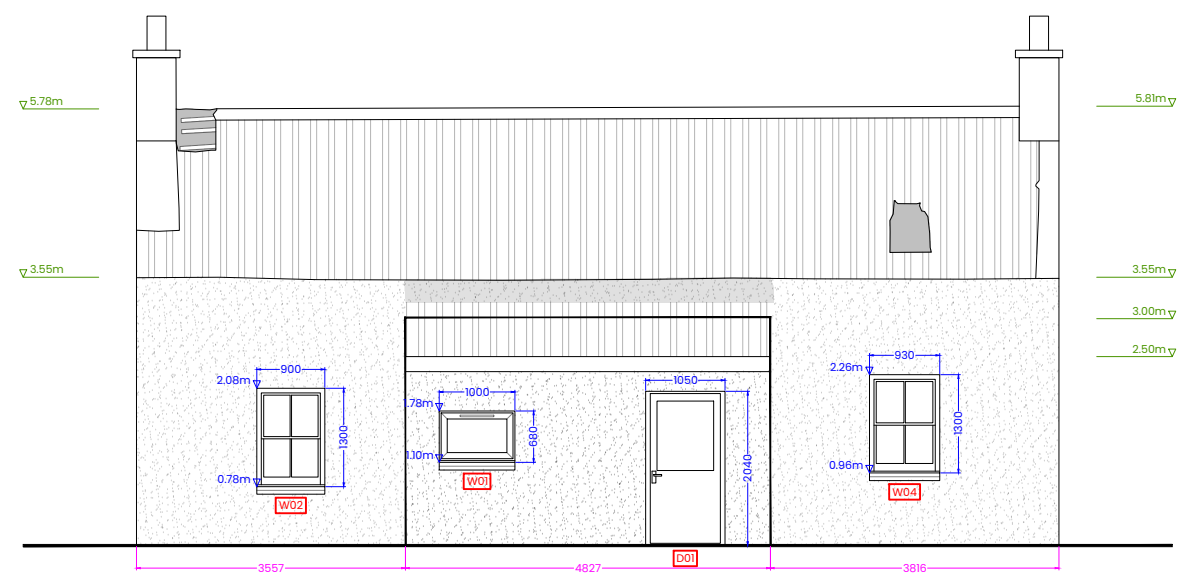

East Elevation - Existing
1:100

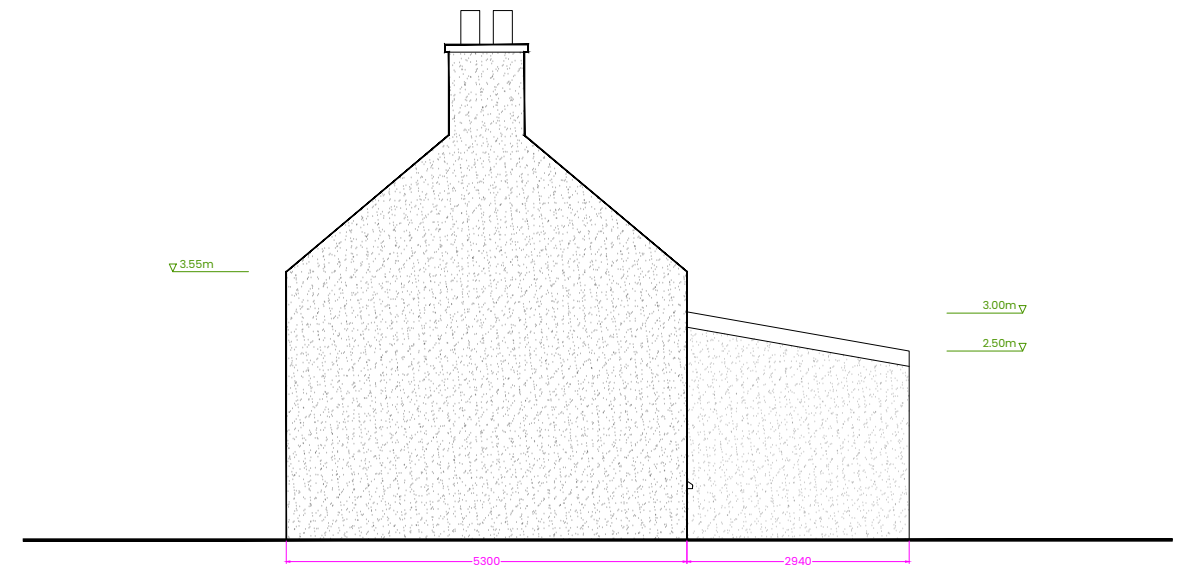

South Elevation - Existing
1:100

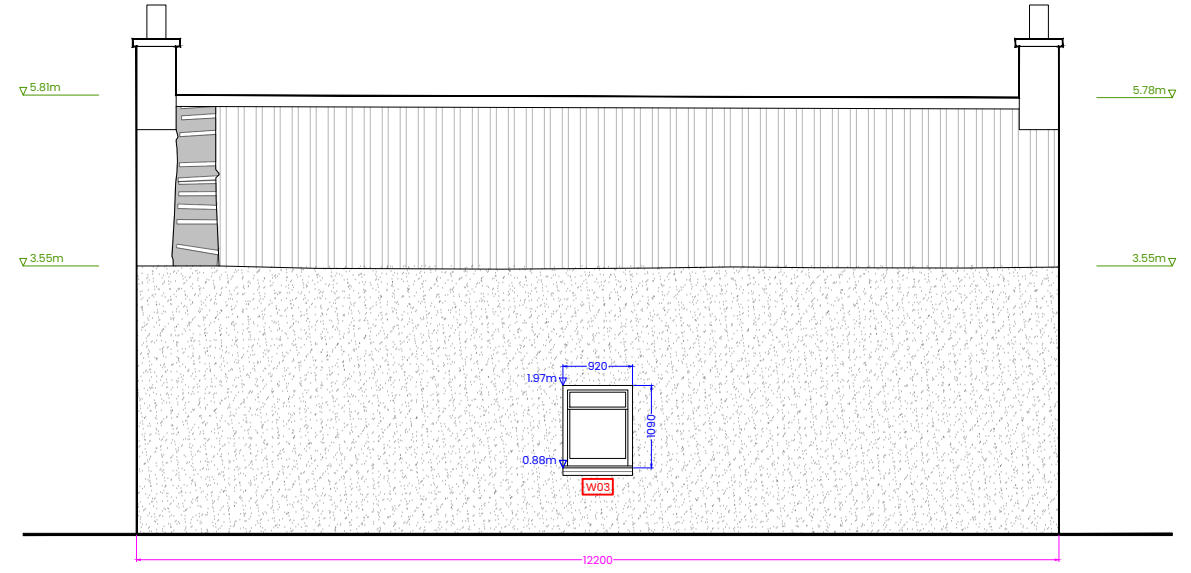

West Elevation - Existing
1:100

rev_	date_	description_
-	March 2024	Planning application

catoe/brown architecture & landscape studio ltd. owns the copyright of this drawing and design which must not be reproduced in whole or part without written permission of the originator of the drawing. unlicensed use of this document is strictly prohibited. all dimensions to be checked on site. any drawing errors or divergences are to be brought to the attention of the originator of this drawing.

catoe/brown architecture & landscape studio ltd. (SC722472)
Midmills Building, Stephen's Street, Inverness, IV2 3JP | www.catoebrown.co.uk | studio@catoebrown.co.uk

project / site_
Refurbishment & Extension at Achvraid, Flichity

PLANNING ISSUE

scale @ A2 L_	drawing name_	date_	project no_	series & drawing #_	rev_
as stated	Existing Plans	March 2024	24040	PL_102	-

