



GENERAL NOTES


1. DO NOT SCALE. ONLY WRITTEN DIMENSIONS ARE VALID. ANY ERRORS OR OMISSIONS ARE TO BE REPORTED TO THE PROJECT MANAGER AND ENGINEER IMMEDIATELY.
2. THIS DRAWING HAS BEEN PRODUCED ELECTRONICALLY AND MAY HAVE BEEN PHOTO REDUCED OR ENLARGED WHEN COPIED. DO NOT RELY ON ANY SCALES QUOTED.
3. ALL DIMENSIONS TO BE VERIFIED ON SITE BEFORE WORKS COMMENCE.
4. THIS DRAWING IS TO BE READ IN CONJUNCTION WITH ALL RELEVANT ENGINEERS DRAWINGS, SPECIFICATIONS AND SCHEDULE OF WORKS.
5. ANY WORKS TO OR NEAR ADJACENT PARTY WALLS OWNER TO NOTIFY AND OBTAIN AUTHORITY FROM ADJOINING OWNER PRIOR TO COMMENCEMENT OF WORKS IN ACCORDANCE WITH THE PARTY WALL ETC. ACT.

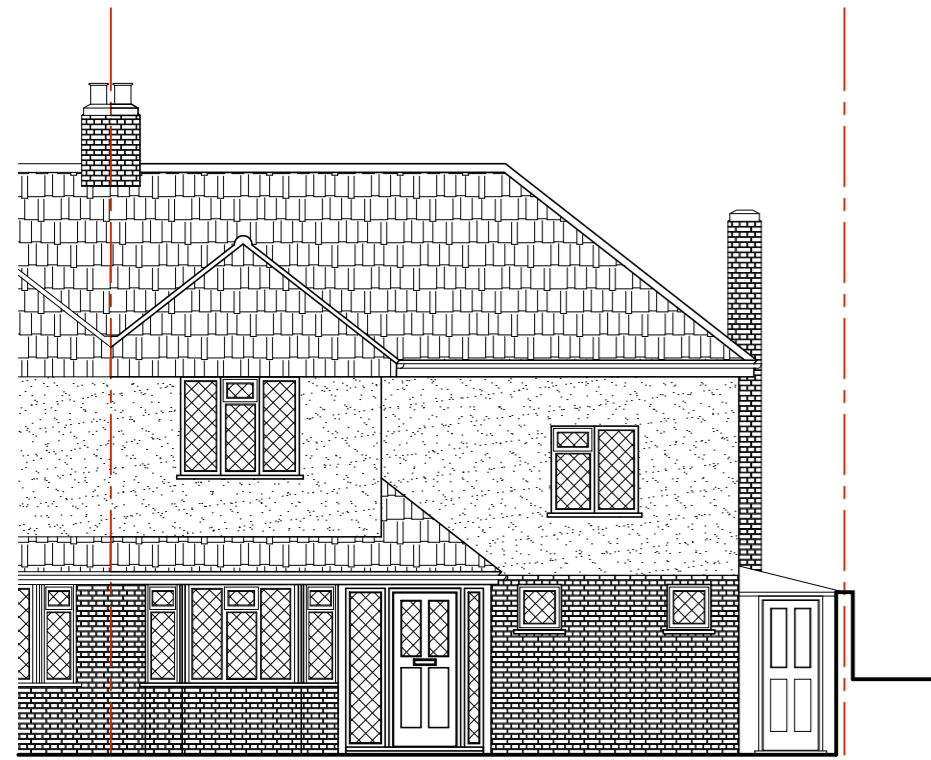

PROPOSED FRONT ELEVATION
(Scale: 1-100)

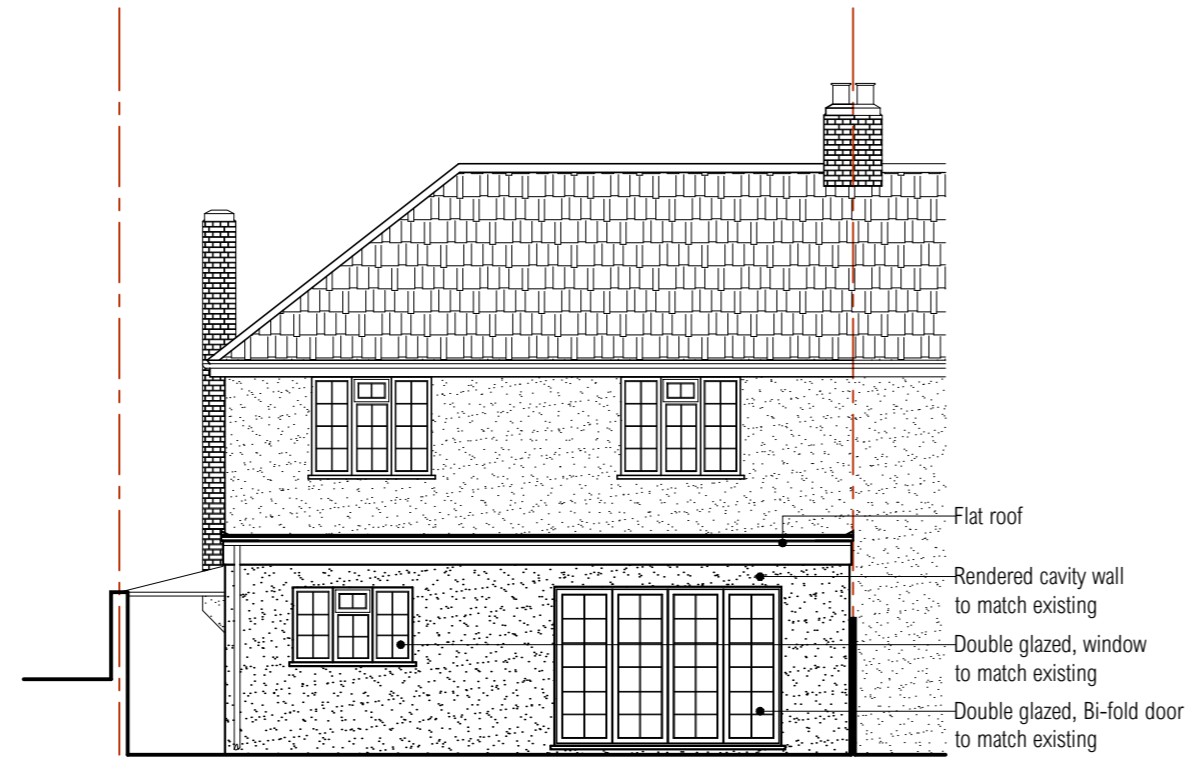


PROPOSED REAR ELEVATION
(Scale: 1-100)

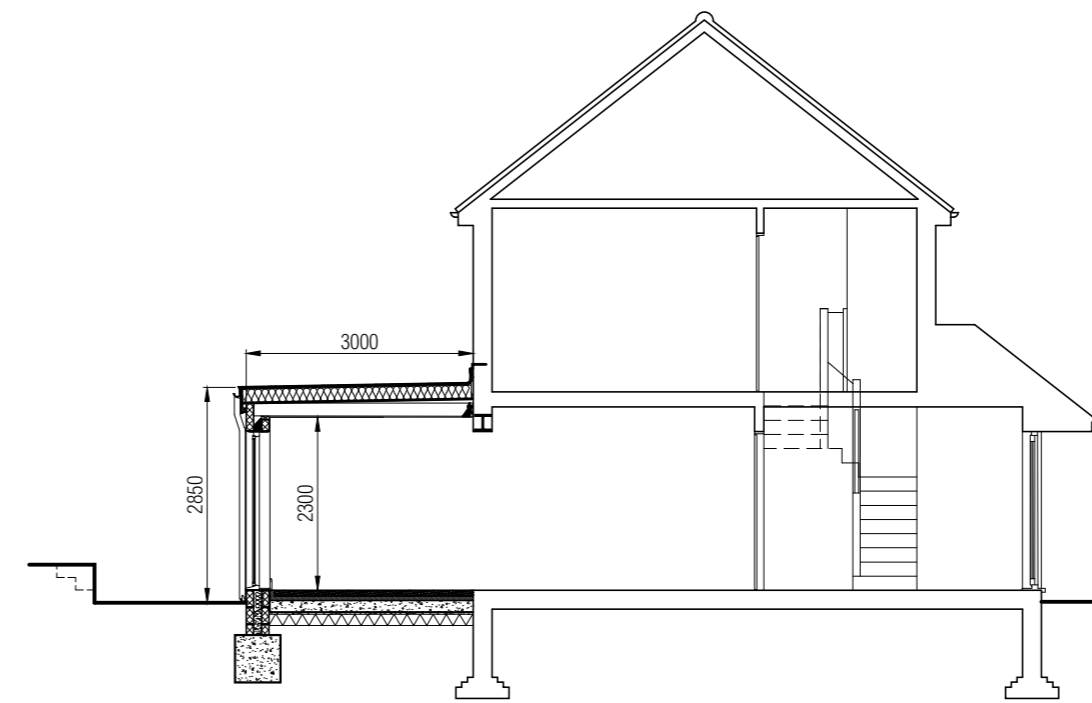

PROPOSED CROSS SECTION
(Scale: 1-100)



PROPOSED SIDE ELEVATION - 1
(Scale: 1-100)

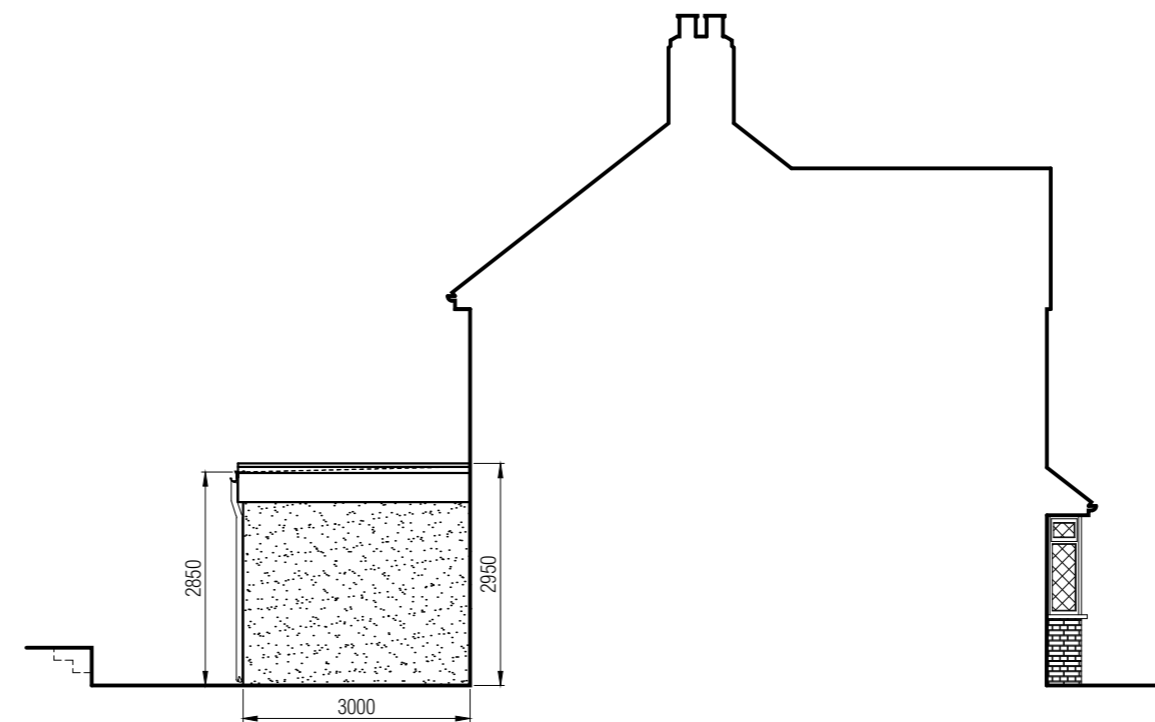

PROPOSED SIDE ELEVATION - 2
(Scale: 1-100)

PLANNING ISSUE

Rev.	Date	Revisions
149 Mulgrave Road, Sutton SM2 6JX		

M - Design Studio

97 Manor Road
Enfield, Middlesex
EN2 0AW

Tel: 02035668681
Email: enquiries@m-designstudio.co.uk
Web: www.m-designstudio.co.uk

Client **Mr. and Mrs. Chin**

Scale 1/100 @A2 Date April 2024

Drawn By MS

Project No. MD-2024-10 Drawing No. 03 Revision -

Drawing title **PROPOSED ELEVATIONS AND SECTION**

