



EXISTING GROUND FLOOR PLAN
(Scale: 1-100)

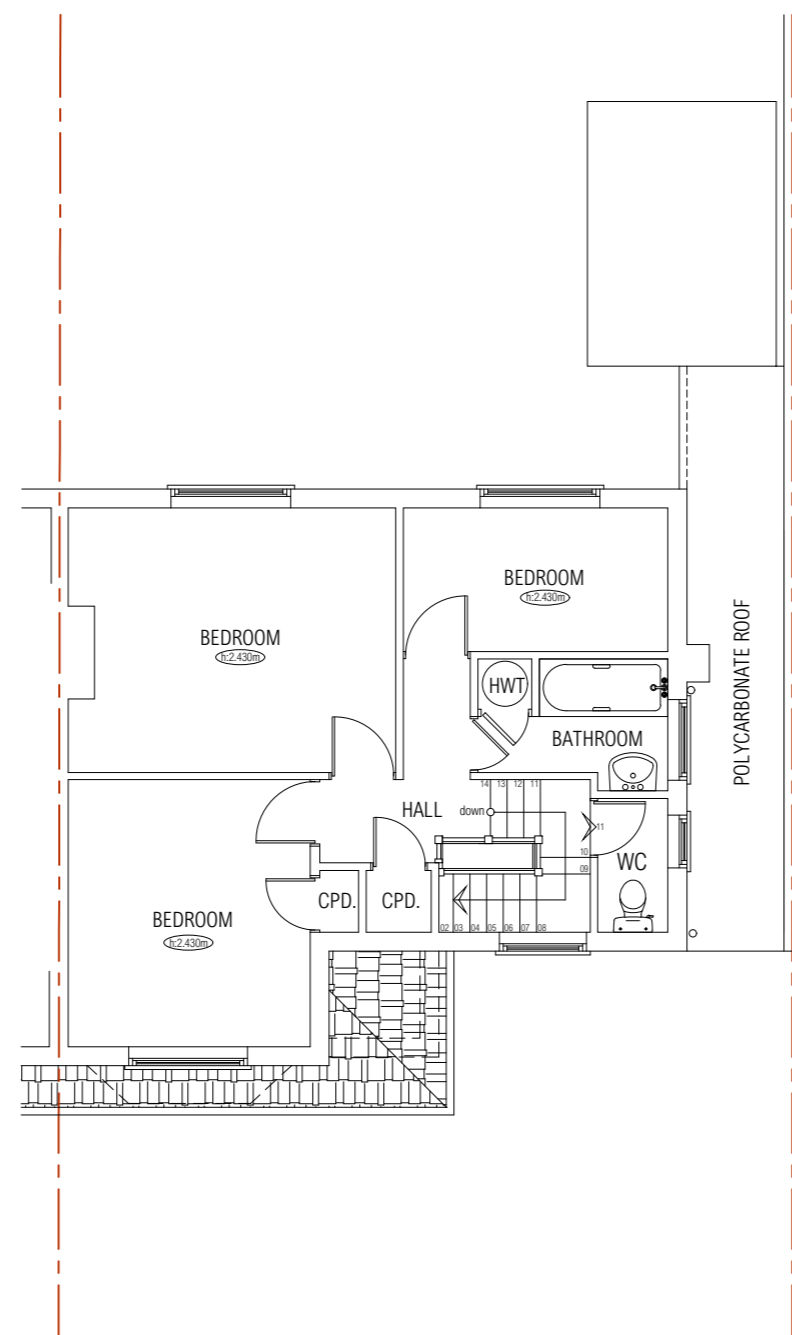

EXISTING FIRST FLOOR PLAN
(Scale: 1-100)

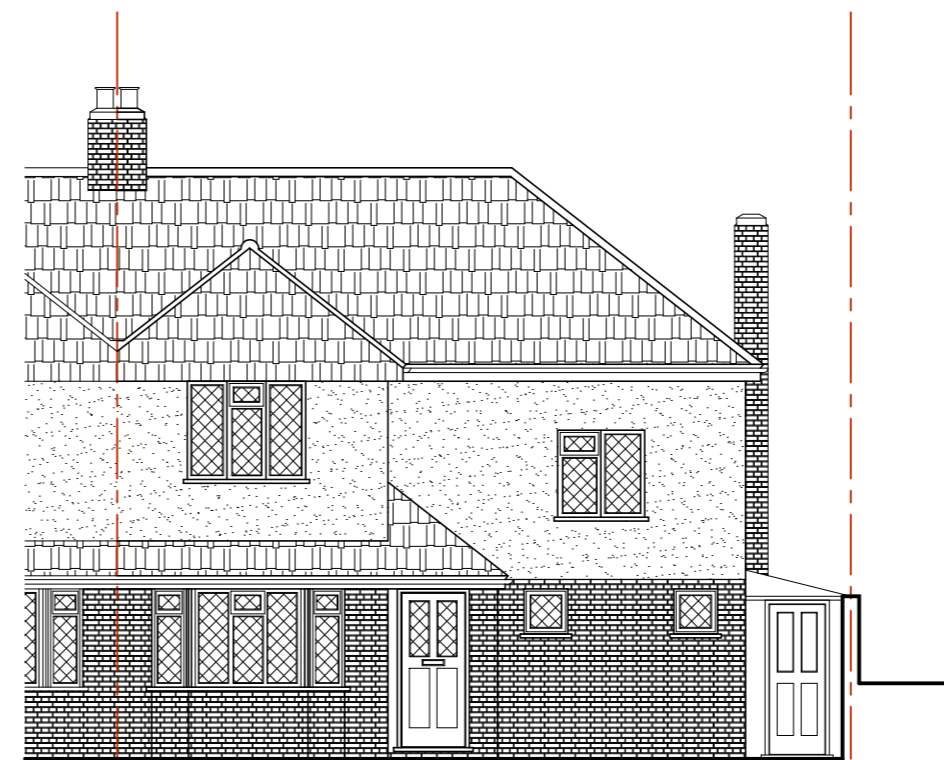


EXISTING FRONT ELEVATION
(Scale: 1-100)




EXISTING REAR ELEVATION
(Scale: 1-100)




EXISTING SIDE ELEVATION - 1
(Scale: 1-100)

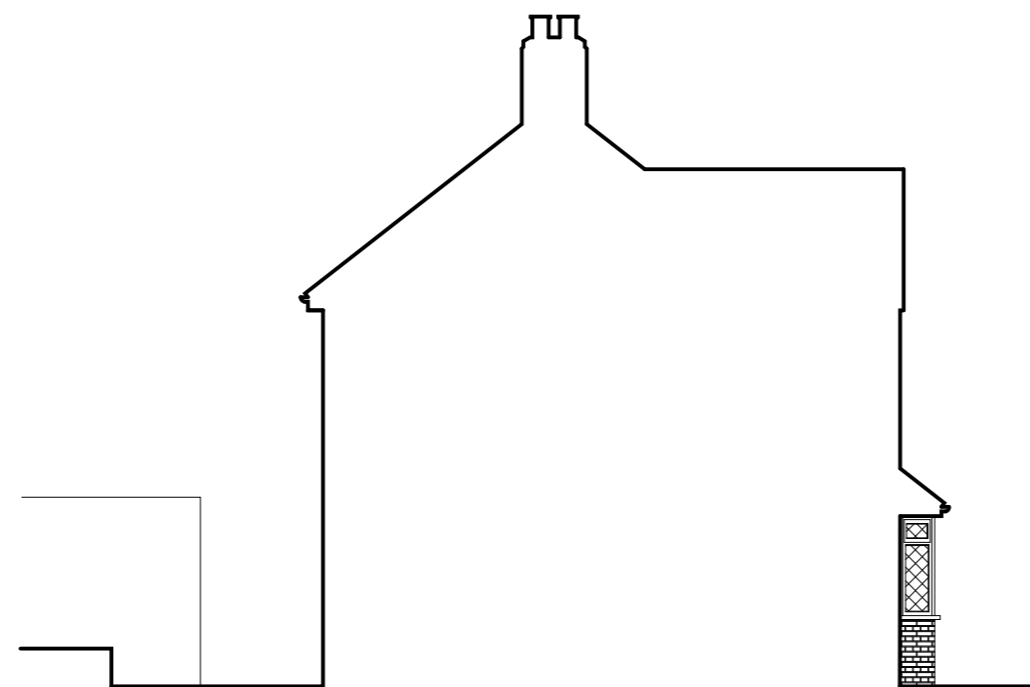

EXISTING SIDE ELEVATION - 2
(Scale: 1-100)

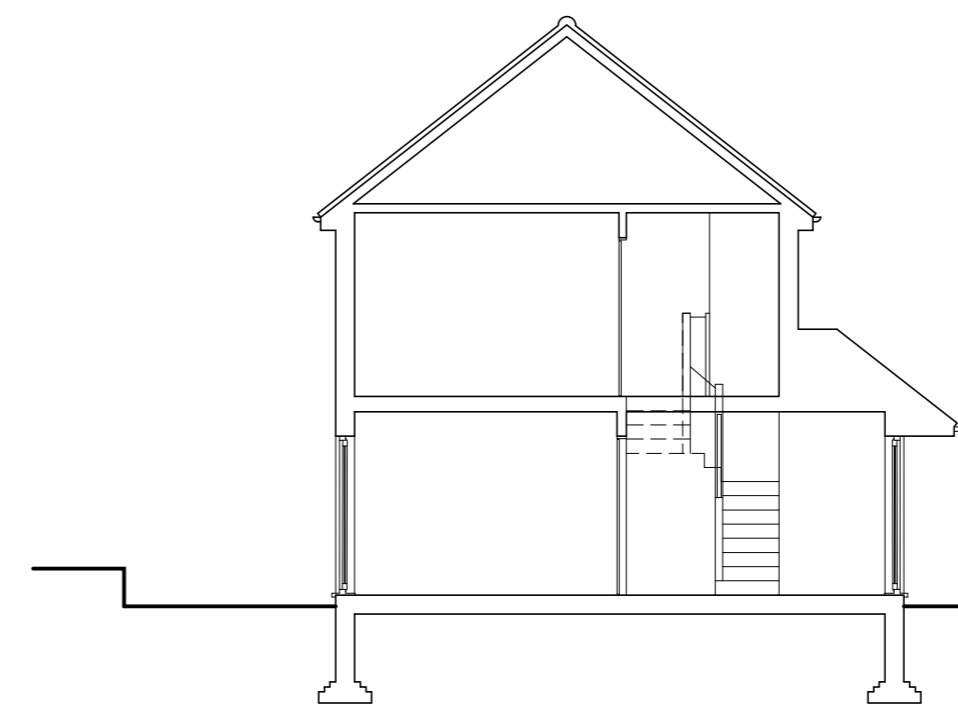

EXISTING CROSS SECTION
(Scale: 1-100)

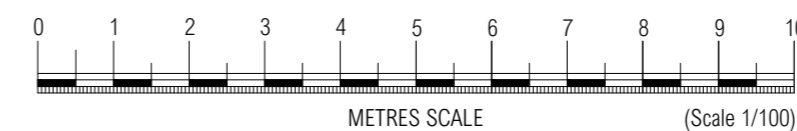

GENERAL NOTES

1. DO NOT SCALE. ONLY WRITTEN DIMENSIONS ARE VALID. ANY ERRORS OR OMISSIONS ARE TO BE REPORTED TO THE PROJECT MANAGER AND ENGINEER IMMEDIATELY.
2. THIS DRAWING HAS BEEN PRODUCED ELECTRONICALLY AND MAY HAVE BEEN PHOTO REDUCED OR ENLARGED WHEN COPIED. DO NOT RELY ON ANY SCALES QUOTED.
3. ALL DIMENSIONS TO BE VERIFIED ON SITE BEFORE WORKS COMMENCE.
4. THIS DRAWING IS TO BE READ IN CONJUNCTION WITH ALL RELEVANT ENGINEERS DRAWINGS, SPECIFICATIONS AND SCHEDULE OF WORKS.
5. ANY WORKS TO OR NEAR ADJACENT PARTY WALLS OWNER TO NOTIFY AND OBTAIN AUTHORITY FROM ADJOINING OWNER PRIOR TO COMMENCEMENT OF WORKS IN ACCORDANCE WITH THE PARTY WALL ETC. ACT.

PLANNING ISSUE

Rev.	Date	Revisions
149 Mulgrave Road, Sutton SM2 6JX		
M - Design Studio 97 Manor Road Enfield, Middlesex EN2 0AW Tel: 02035668681 Email: enquiries@m-designstudio.co.uk Web: www.m-designstudio.co.uk		
Client		Mr. and Mrs. Chin
Scale	1/100 @A2	Date April 2024
Drawn By	MS	
Project No.	Drawing No.	Revision
MD-2024-10	01	-
Drawing title		
EXISTING PLANS, ELEVATIONS AND SECTION		