


Melton Mowbray, Melton (N)

Tree Id	Common	Height	Spread	Age Class	Site features	Conditions	Recommendations	Priority
1	Apple spp	6.0m	6.0m	Middle-Aged	Adjacent - Parking area	Crown - Branch wounds Crown - Poor pruning/old stubs Crown - Thin foliage Fair Trunk - Mower Damage Trunk - Epicomics/suckers	None recorded..	No action required
2	Apple spp	5.0m	6.0m	Mature	Adjacent - Parking area	Crown - Poor pruning/old stubs Fair Trunk - Mower Damage Trunk - Epicomics/suckers Trunk - Minor Trunk Decay Trunk - Poor Pruning Wound	None recorded..	No action required
3	Apple spp	6.0m	5.0m	Mature	Adjacent - Parking area	Crown - Thin foliage Fair Trunk - Epicomics/suckers Trunk - Leaning Trunk - Minor Trunk Decay	None recorded..	No action required
4	Apple spp	5.0m	8.0m	Mature	Adjacent - Parking area Hazard - Street Light	Crown - Minor Deadwood < 100mm Crown - Poor pruning/old stubs Fair Trunk - Epicomics/suckers Trunk - Forked Trunk	None recorded..	No action required
5	Apple spp	5.0m	8.0m	Mature	Adjacent - Parking area Hazard - Telephone Cable (Wire)	Crown - Branch wounds Crown - Minor Deadwood < 100mm Dying Trunk - Mower Damage Trunk - Forked Trunk Trunk - Leaning	Straight Fell	Priority 2
6	Common Beech	13.0m	11.0m	Young-Mature	Adjacent - Private garden	Crown - Low Branches Crown - Poor pruning/old stubs Good	Crown Lift General Works	Priority 2
						Total:	6 trees	

Notes:-

Overall total:	6 trees	-
-----------------------	----------------	---

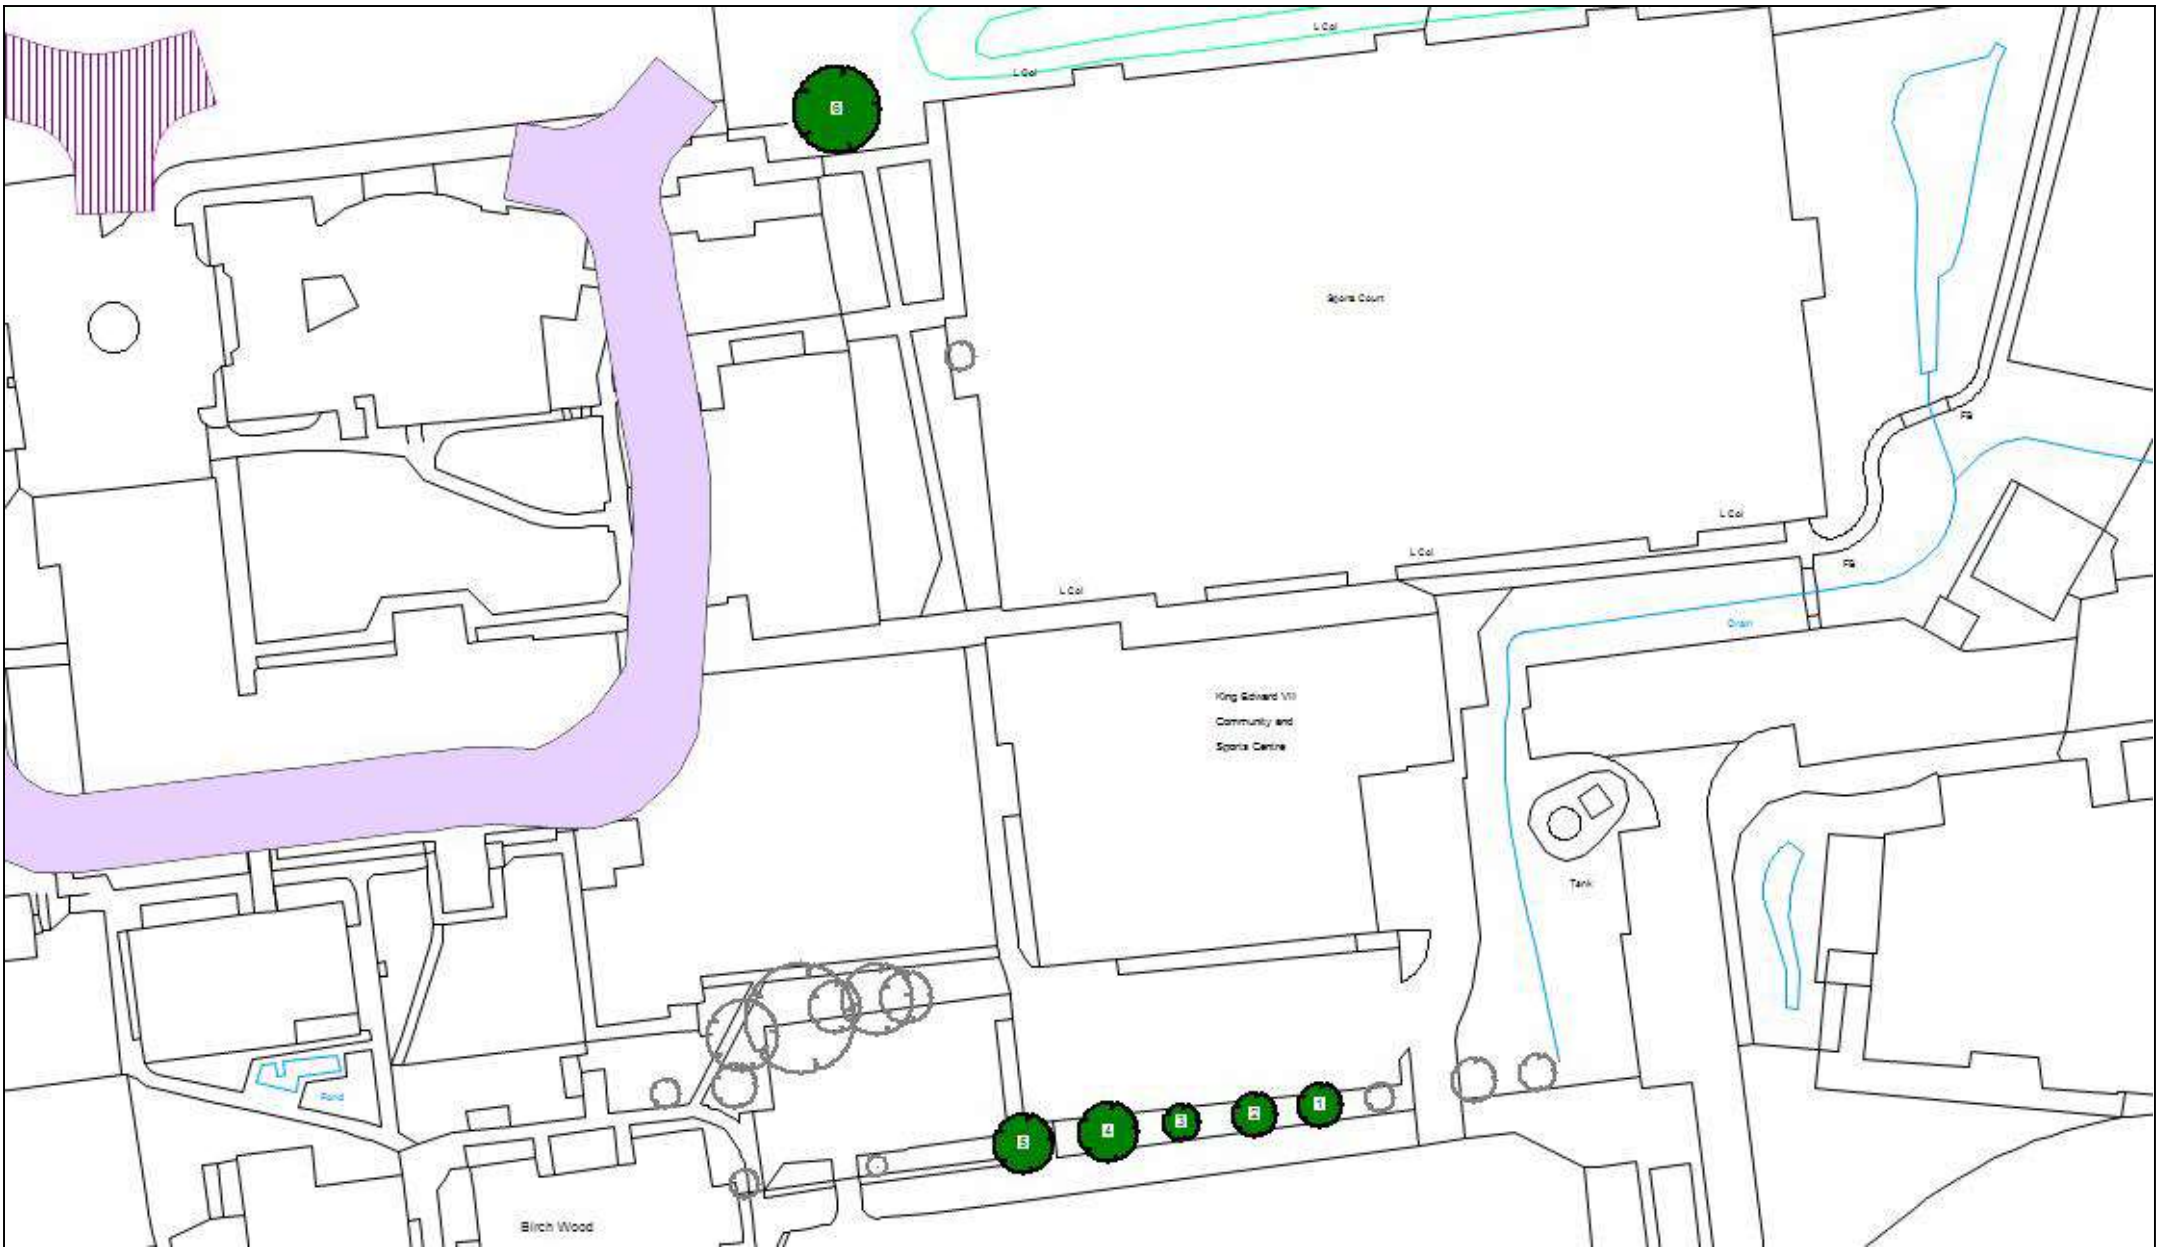


Melton Sports Vilage A Schedule - Tree Schedule

Tree Schedule - Melton Sports Vilage A Schedule



Scale Unknown

Date 23/08/2023

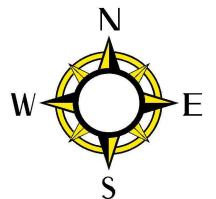

Reproduced from the Ordnance Survey mapping with the permission of the Controller of Her Majesty's Stationery Office. (c) Crown Copyright Reserved. Unauthorised reproduction infringes Crown Copyright and may lead to prosecution or civil proceedings.