





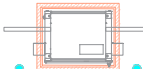
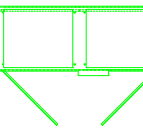



THE SILVERLINK

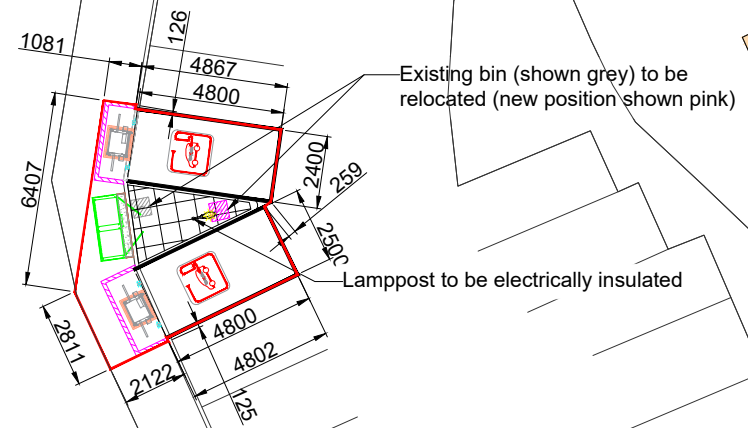

SITE LAYOUT NOTES

- A - 2 existing bays utilised to provide 2 standard sized EV charging bays.
- B - Chargers to be installed flush to ground on proposed tarmac, in level with bays. Feeder pillar to be installed flush to ground on existing grass verge.
- C - A layer of Black MMA to be installed on all (existing and new) tarmac, within site boundary.
- D - Existing line painting within site boundary to be reconfigured as shown.
- E - Existing kerb line (hatched grey) to be removed and proposed kerb line to be installed in location as shown (hatched pink). Tarmac to be installed up to the proposed kerb line in level with the charging bays.
- F - All measurements to the centre point of a line, unless stated otherwise.
- G - Site Area = 44.41m²

KEY

-  Site Boundary
-  BYD 160kW Charging Unit - Reduced Base (including x2 bollards)
-  RMC2100 Feeder Pillar
-  Slate Chippings within timber edging strip
-  Existing Bin
-  Existing Lamp Post (approx. location)



COMMENTS		REV.	DESCRIPTION	REV. BY	APP.	DATE	ADDRESS	PROJECT NAME
		A	Issued for comment	JP	BL	21/10/22	Tyneside Retail Park, Coast Road, North Shields, NE28 9ND	MCDONALD'S - COAST ROAD(411)
		B	Amended charging units and feeder pillar	JP	SW	07/06/23		DRAWING TITLE
		C	Updated mapping equipment, logos, kerb line and site boundary	NB	SF	08/04/24		PLANNING SITE LAYOUT
SCALE (@A3)	DRAWN BY							DRAWING NO.
1:250	JP							10376 - 0460_01-PL



InstaVolt Ltd, 6 Cedarwood, Crockford Lane,
Chineham Park, Hampshire, RG24 8WD
© InstaVolt Ltd. 2020

REV.
C