


26 Co operation Street

26 Wheatholme Street

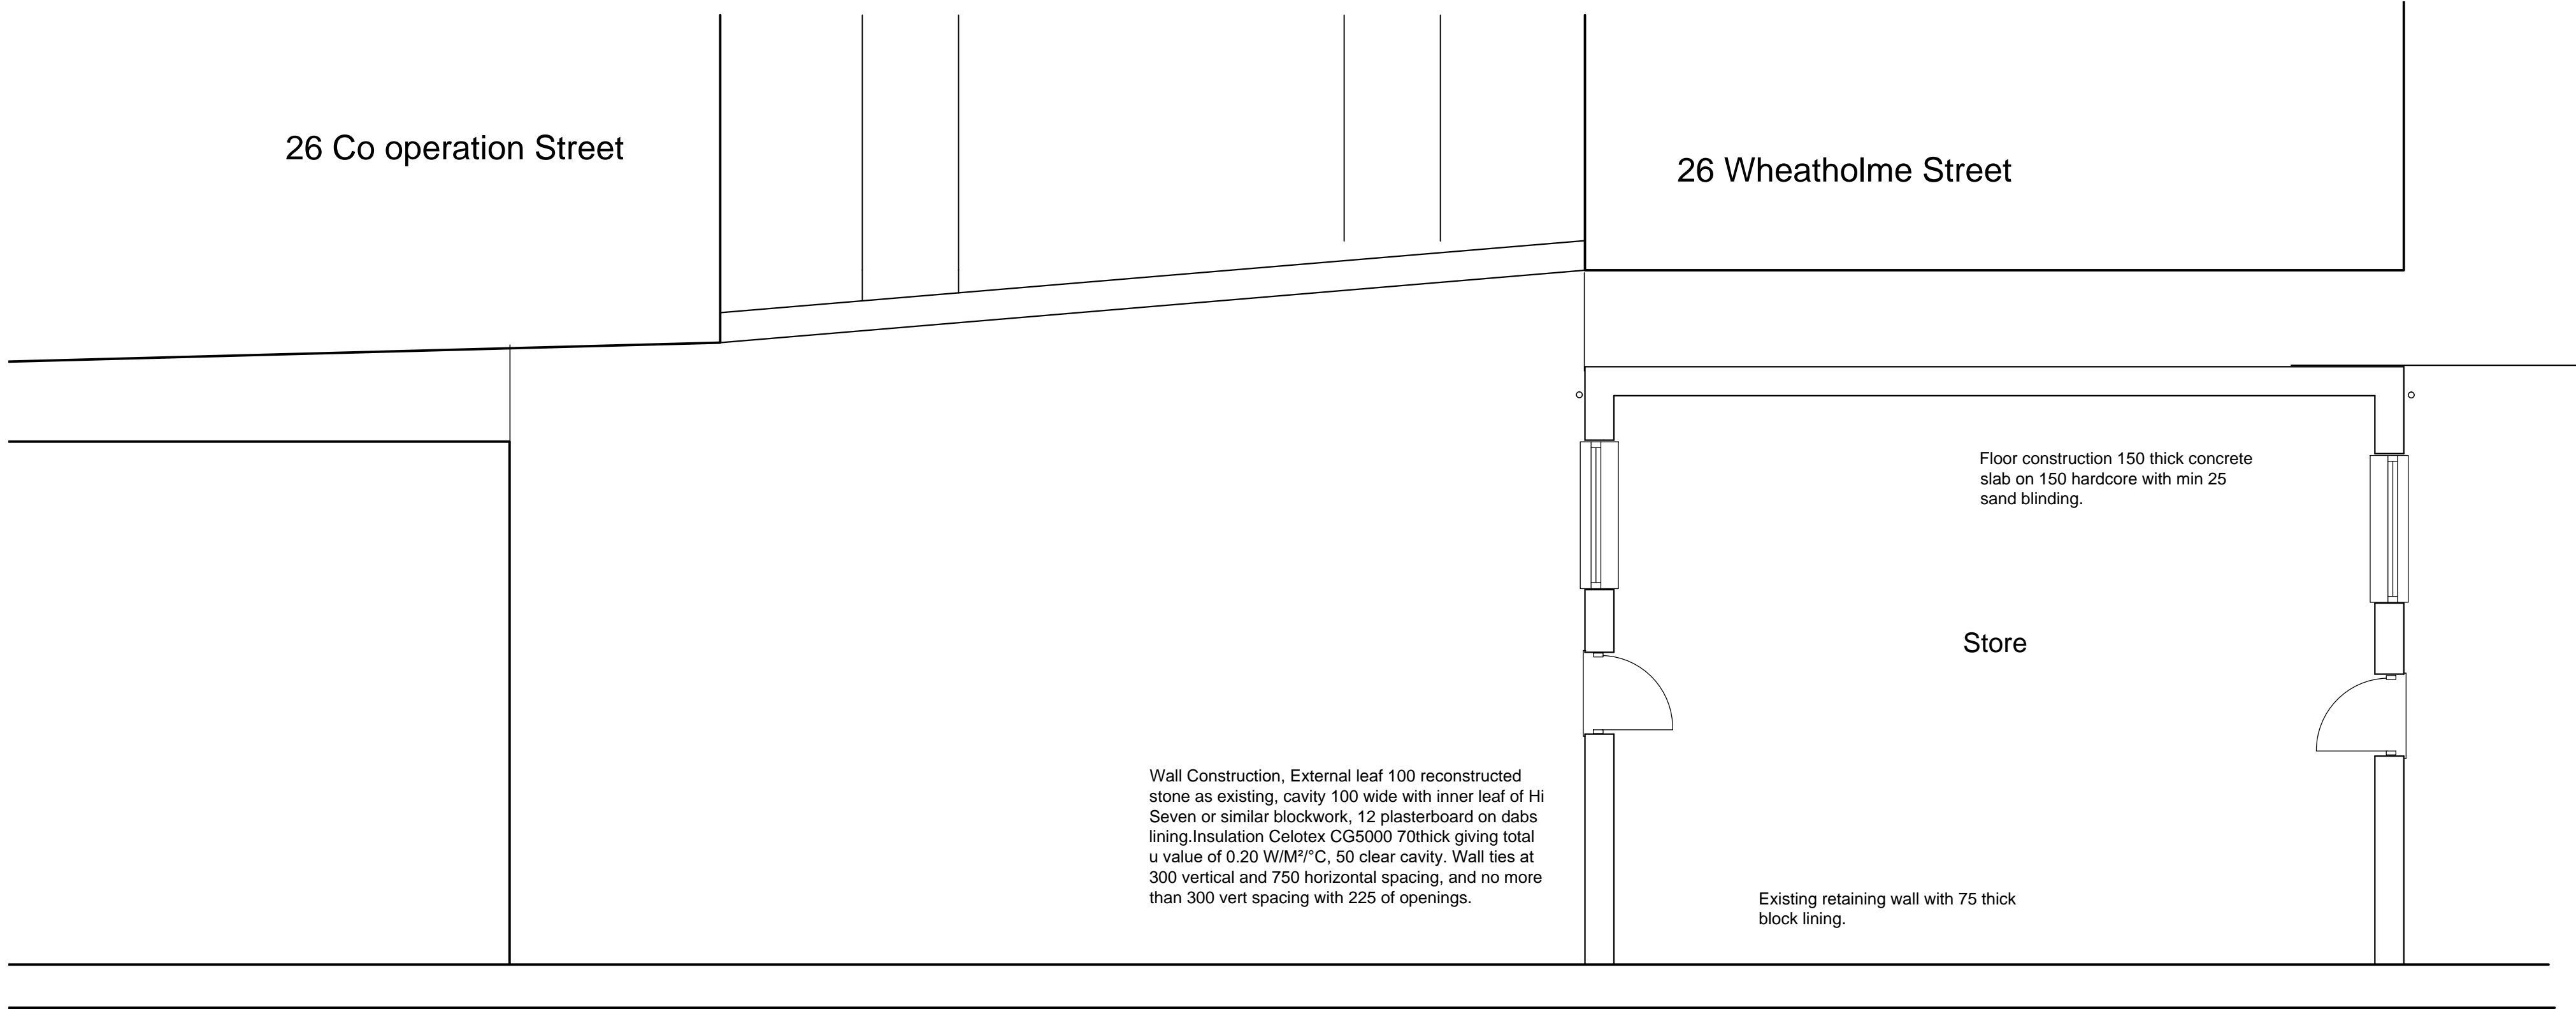

Wall Construction, External leaf 100 reconstructed stone as existing, cavity 100 wide with inner leaf of Hi Seven or similar blockwork, 12 plasterboard on dabs lining, Insulation Celotex CG5000 70thick giving total u value of 0.20 W/M<sup>2</sup>°C, 50 clear cavity. Wall ties at 300 vertical and 750 horizontal spacing, and no more than 300 vert spacing with 225 of openings.

Floor construction 150 thick concrete slab on 150 hardcore with min 25 sand blinding.

Store

Existing retaining wall with 75 thick block lining.

**Basement Level**

Title  
Existing Site Ground  
Floor  
Job  
Kashmir House, Greenbank  
Gardens, Rawtenstall  
Client

Dwg No 15035/1 Scale 1:50

**DJ Hancock Design**  
**22 Croft Street**  
**Bacup**  
**Tel 01706 563502**  
**Mob 07599 008 791**