



NORTH - WEST ELEVATION
(SIDE)

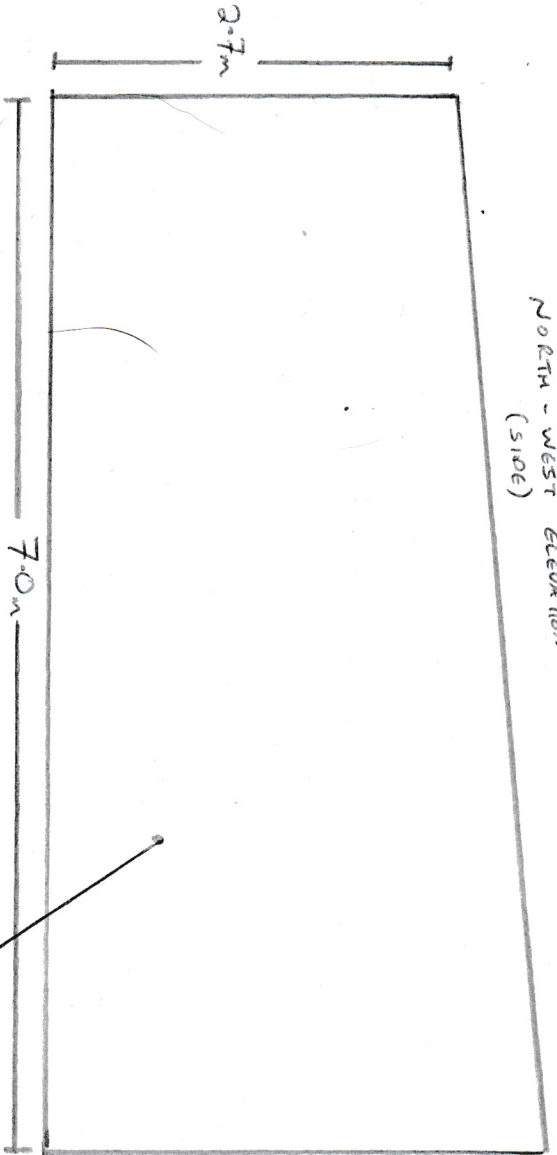


SOUTH - EAST ELEVATION
(SIDE)

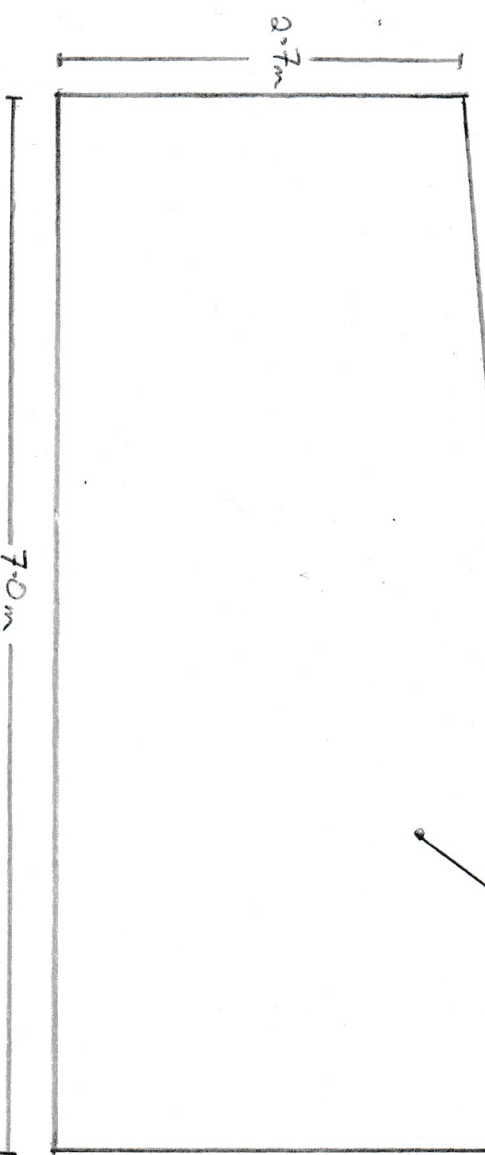

PROFILED STEEL CLADDING WITH
PLASTISOL COATING,
COLOUR "LIGHT GREY"

SOUTH - WEST ELEVATION
(REAR)

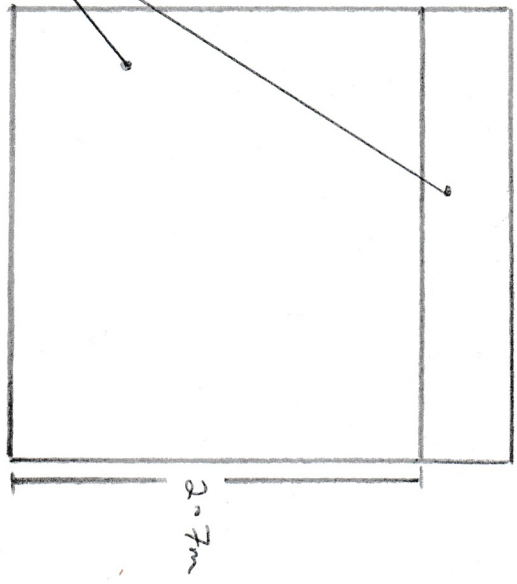

NORTH - EAST ELEVATION
(FRONT)

