

- EXISTING ADT ALARM BOX TO BE REMOVED AND MADE GOOD
- EXISTING ATM TO BE REMOVE AND EXISTING WINDOW'S GLAZING TO BE REPLACED WITH NEW
- EXISTING FASCIA SIGNAGE TO BE REMOVED AND MADE GOOD
- EXISTING CCTV CAMERA TO BE REMOVED AND MADE GOOD
- EXISTING BRANCH NAMEPLATE TO BE REMOVED AND MADE GOOD
- EXISTING LETTER BOX TO BE SEALED INTERNALLY
- EXISTING PROJECTING SIGN TO BE REMOVED AND MADE GOOD

**NOTE**  
 This drawing has been prepared from historical information that cannot be guaranteed accurate. Responsibility is not accepted for errors made by others in scaling from this drawing. All construction information should be taken from figured dimensions only. All dimensions should be checked on site prior to the manufacture of any components.

**HATCHING**

	New Partition wall		Existing Partition wall
	New Partition wall		Structural wall
	New Partition wall		Area not in scope

DATE:	REV	DRAWN	CHECKED	NOTES
-------	-----	-------	---------	-------




ISG  
 Boleyn House,  
 St Augustines  
 Business Park,  
 Whitstable,  
 Kent CT5 2QJ

Project  
**AYR**  
 225/227 HIGH STREET  
 NEATH, WEST GLAMORGAN  
 KA7 1RB  
 PIM No.



Drawing Title <b>BLOCK PLAN</b>			
CLOSURE 2024			
Branch Sort Code	Branch ID	Supplier Project No BY109210	
Scale 1:500@A3	Drawn CG	Checked PC	Date 04/04/2024
Drg.No BY109210_341			Revision -
Architectural Practice: ISG Design Hub			

BLOCK PLAN - 1:500@A3

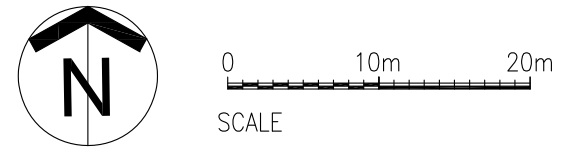

PLANNING