

- KEY**
- ① Existing individual letters signage on fascia panel
 - ② Existing main entrance
 - ③ Existing projecting sign
 - ④ Existing safety manifestation
 - ⑤ Existing shopfront poster
 - ⑥ Existing branch nameplate
 - ⑦ Existing ADT alarm box
 - ⑧ Existing letterbox
 - ⑨ Existing ATM
 - ⑩ Existing dark blue vinyl applied on glazing internally
 - ⑪ Existing CCTV camera
 - ⑫ Existing A4 FSA shopfront poster

STATUTORY STATUS	
LISTED	YES - GRADE C
CONSERVATION	YES

NOTE
 This drawing has been prepared from historical information that cannot be guaranteed accurate. Responsibility is not accepted for errors made by others in scaling from this drawing. All construction information should be taken from figured dimensions only. All dimensions should be checked on site prior to the manufacture of any components. No services should pass through or over the Boxes & Parcels room. No sprinklers to be located in the Comms Room

HATCHING

	New Partition wall		Area not in scope
	New Partition wall		Barrier Matting
	New Partition wall		Banking Hall Vinyl Flooring
	Existing Partition wall		Staff Room Vinyl Flooring
	Structural wall		



19-03-2024	A	HU	CG	ISV Amendments
------------	---	----	----	----------------

DATE :	REV	DRAWN	CHECKED	NOTES
--------	-----	-------	---------	-------

ISG
 Boleyn House,
 St Augustines
 Business Park,
 Whitstable,
 Kent CT5 2QJ

Project


AYR

225/227 HIGH STREET
 AYR
 KA7 1RB
 PIM No.

Drawing Title

**FRONT ELEVATION
 AS EXISTING
 CLOSURE 2024**

Branch Sort Code	Branch ID	Supplier Project No	
		BY109210	
Scale	Drawn	Checked	Date
1:100@A3	CC	PC	28/02/2024
Drg.No	Revision		
BY109210_321	A		
Architectural Practice: ISG Design Hub			

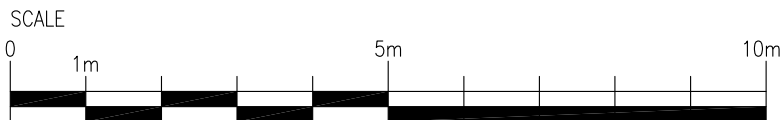

PLANNING