


Proposed design layout

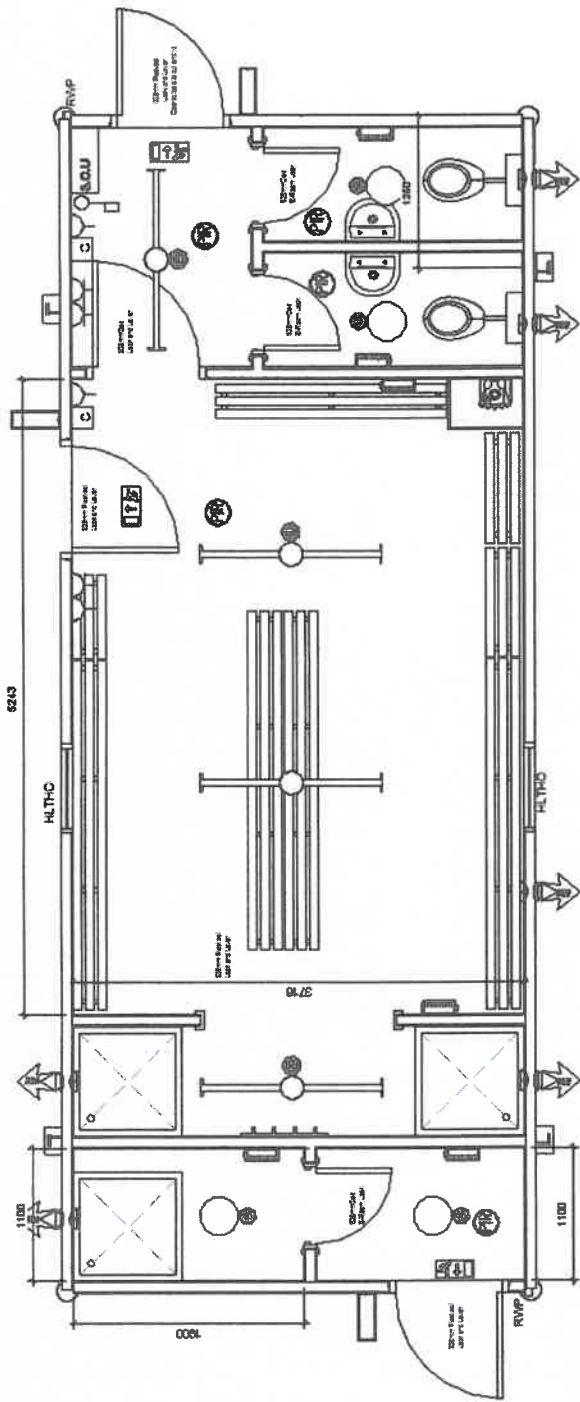

-  Three Phase Consumer Unit
-  PIR Daylight Sensor
-  Heating controller with switched fused spur
-  H.L. Fan Heater
-  LED Bulkhead light fitting - EMG
-  1.5 LED Batten light fitting c/w diffuser
-  1.5 LED Batten light fitting c/w diffuser - EMG
-  2 gang switched socket
-  15Ltr Unvented Water Heater
-  Elec Wall Fan 100mm
-  External emergency light
-  Overdoor exit lamp

NOTE:

1. BUILDING IN GOOSEWING GREY 10 A 05
2. FASICA IN TRAFFIC GREY 10 A 05
3. EXTERNAL DOOR PANEL AND WINDOW FRAMES IN ANTHRACITE RAL7016
4. BUILDING ON GALVANISED FEET
5. EMERGENCY LED LIGHTING THROUGHOUT
6. ELECTRIC HEATING THROUGHOUT
7. ANTI-SLIP FLOORING THROUGHOUT IN STORM WITH SIT ON COVERED SKIRTING
8. PLUMBING SERVICES THROUGH THE WALL
9. BENCHES FOR ILLUSTRATION PURPOSES ONLY
10. COAT HOOK, T-ROLL HOLDER AND MIRROR IN EACH WC
11. KICK PLATES AND FINGER GUARDS TO ALL DOORS
12. TMW9 AND PUSH TAPS TO ALL WASH HAND BASIN