


KEY TO MATERIALS:

- EXISTING LEAD CHANNELS AND WATERGATES
- EXISTING SLATE SLOPES
- EXISTING FLAT FELT ROOFING
- EXISTING CEMENT SKEWS

EXISTING ROOF PLAN

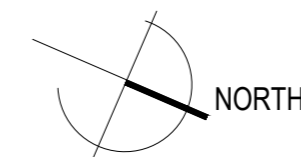

NOTES
Do not scale for construction purposes.
Should any discrepancies be found with this drawing, please inform the office.
Copyright of this drawing is owned by -
Mill Architects Limited
3-4 Easter Dalmeny
Dalmeny, South Queensferry
Edinburgh, EH30 9TS
Tel: 0131 629 1466
hello@millarchitects.co.uk

HEALTH AND SAFETY NOTES
SIGNIFICANT RESIDUAL HAZARDS
Asbestos
Health Hazards
Structural Instability
Ground Conditions
Contamination
Buried and Overhead Services
Underground Structures
Adjacent Activities
Site Restrictions
Other (Specify)

PRESENT	DESCRIPTION
<input type="checkbox"/>	
<input type="checkbox"/>	
CLIENT
OWNERS OF 74-76 HIGH ST,
DUNBAR

PROJECT
74-76 HIGH ST,
DUNBAR

STATUS
PLANNING/LBC

DRAWING TITLE
EXISTING ROOF PLAN

SCALE - A2
1:50

DATE
APR 24'

JOB NO.
1134

DWG. NO.
(01)090

DRAWN BY
LK

REVISION
-

